
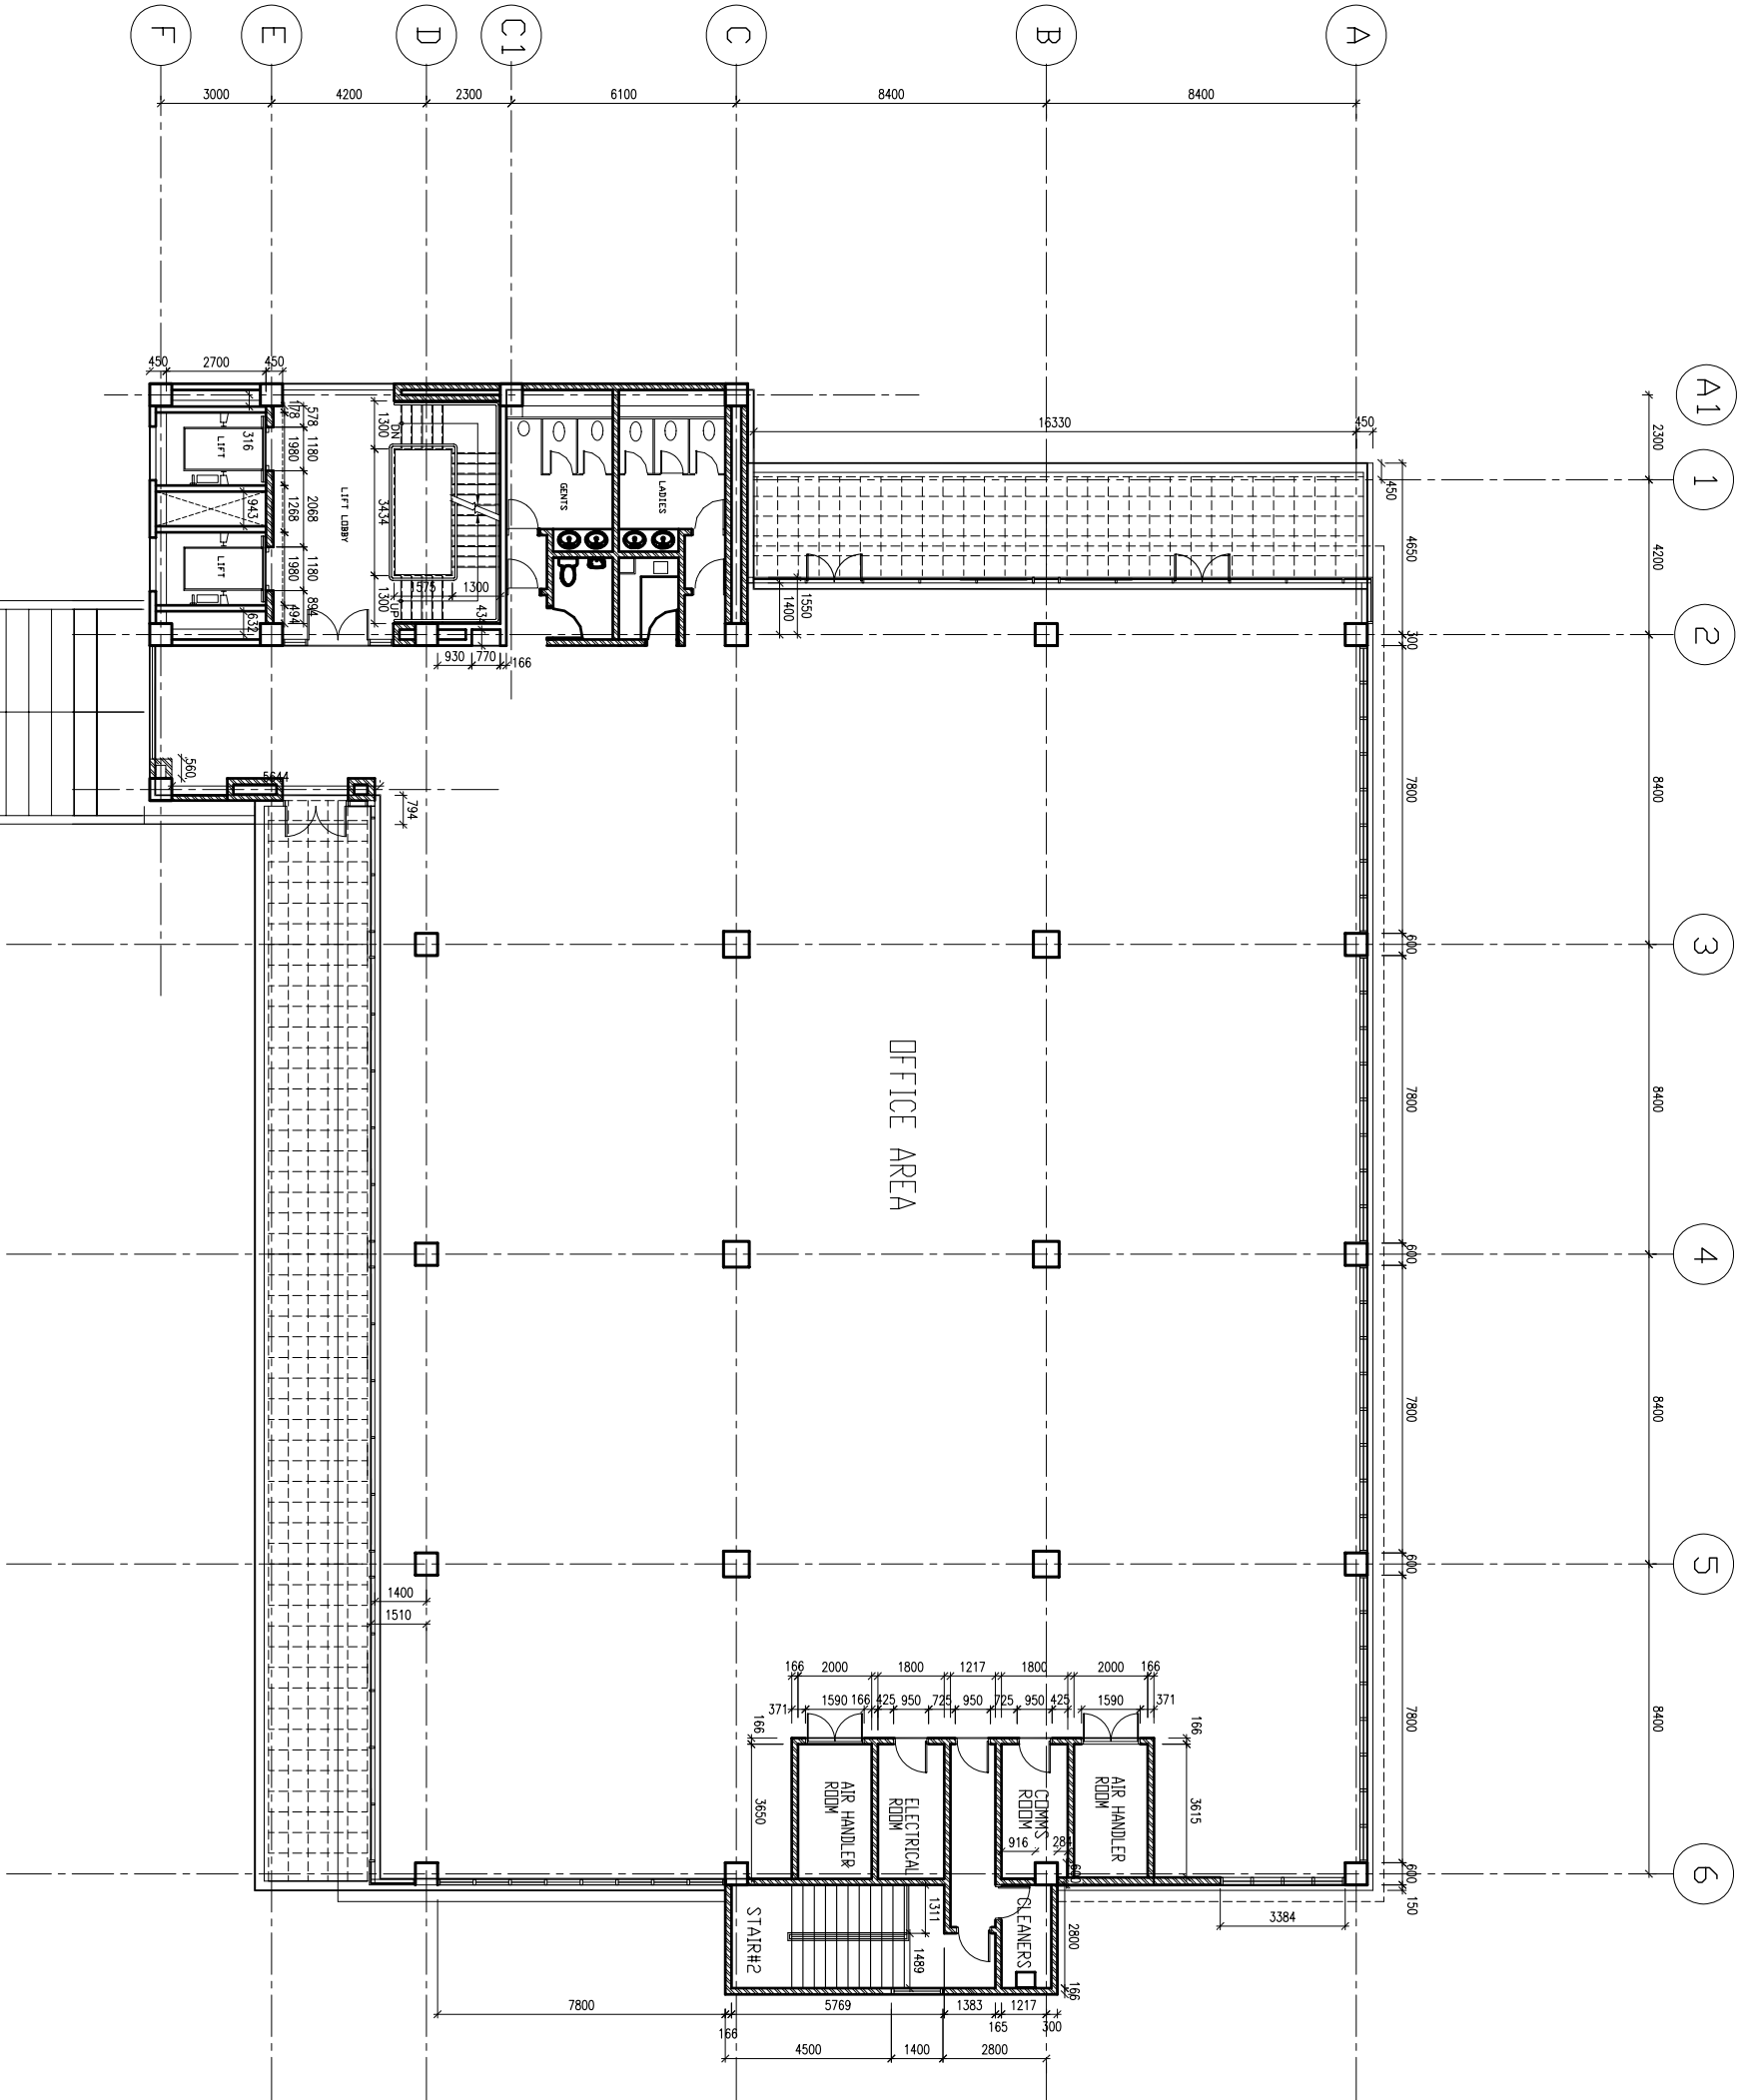


NOTES

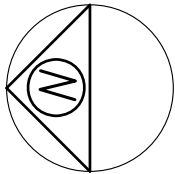

E	NEW POSITION/ SWING OF DOUBLE DOOR IN LOBBY ENTRANCE	SEP 02	I.A.
D	STAR WELL WINDOW REPOSITIONED	JAN 02	RP
C	WINDOWS ADDED IN STAR WELLS NEW POSITION OF WALL IN LOBBY	NOV 01	RAZZ
B	AIR HANDLER/COMM.	SEP 01	RAZZ
	ROOMS RESIZED		
	LIFT SHAFT RESIZED		
A	SETTING OUT DIMENSIONS	JUL 01	RAZZ
REV	DESCRIPTION	DATE	BY
PROJECT:			
NEMWIL HOUSE			
KRAVE STREET, PORT OF SPAIN			
CLIENT:			
RGM LIMITED			
DRAWING TITLE:			
FIFTH FLOOR PLAN			
SCALE: 1:200	DATE: 06:06:01	DRAWN: RAZZ	
DRAWING NO: DCL 09	REVISION		
	A	B	C
	D	E	
design collaborative			
ARCHITECTS AND TOWN PLANNERS			
First Floor, West Mall, Westmorengs, Trinidad, W.I.			
Tel:(686)533-7033 Fax:(686)533-7034 E-Mail: design@rmd.net			

FIFTH FLOOR PLAN