


NOTES

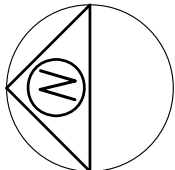

C	OVERALL FLOOR LAYOUT REMOVED	JAN 03	I.A.
---	------------------------------	--------	------

F	NEW POSITION OF GYM ENTRANCE		
---	------------------------------	--	--

E	NEW POSITION/ SWING OF DOUBLE DOOR IN LOBBY ENTRANCE	SEP 02	I.A.
---	--	--------	------

D	STAR WELL WINDOW REPOSITIONED	JAN 02	RP
---	-------------------------------	--------	----

C	WINDOWS ADDED IN STAIR WELLS NEW POSITION OF WALL IN LOBBY	NOV 01	RAZZ
---	---	--------	------

B	AIR HANDLER/COMM.	SEP 01	RAZZ
---	-------------------	--------	------

	ROOMS RESIZED		
--	---------------	--	--

	LIFT SHAFT RESIZED		
--	--------------------	--	--

A	SETTING OUT DIMENSIONS	JUL 01	RAZZ
---	------------------------	--------	------

REV	DESCRIPTION	DATE	BY
-----	-------------	------	----

PROJECT:

NEMWIL HOUSE  
KRAAT STREET, PORT OF SPAIN

CLIENT:

RGM  
LIMITED

DRAWING TITLE:


THIRD FLOOR PLAN

SCALE:	1:100	DATE:	06:06:01	DRAWN:	RAZZ
--------	-------	-------	----------	--------	------

DRAWING NO:	DCL 07-1	REVISION	A	B	C	D	E	F	G
-------------	----------	----------	---	---	---	---	---	---	---

design collaborative

ARCHITECTS AND TOWN PLANNERS  
1A-6A Elmville Plaza Maroon, Trinidad, W.I.  
Tel:(868) 628-0086-70 Fax: (868) 628-0073 E-Mail: design@rmd.net

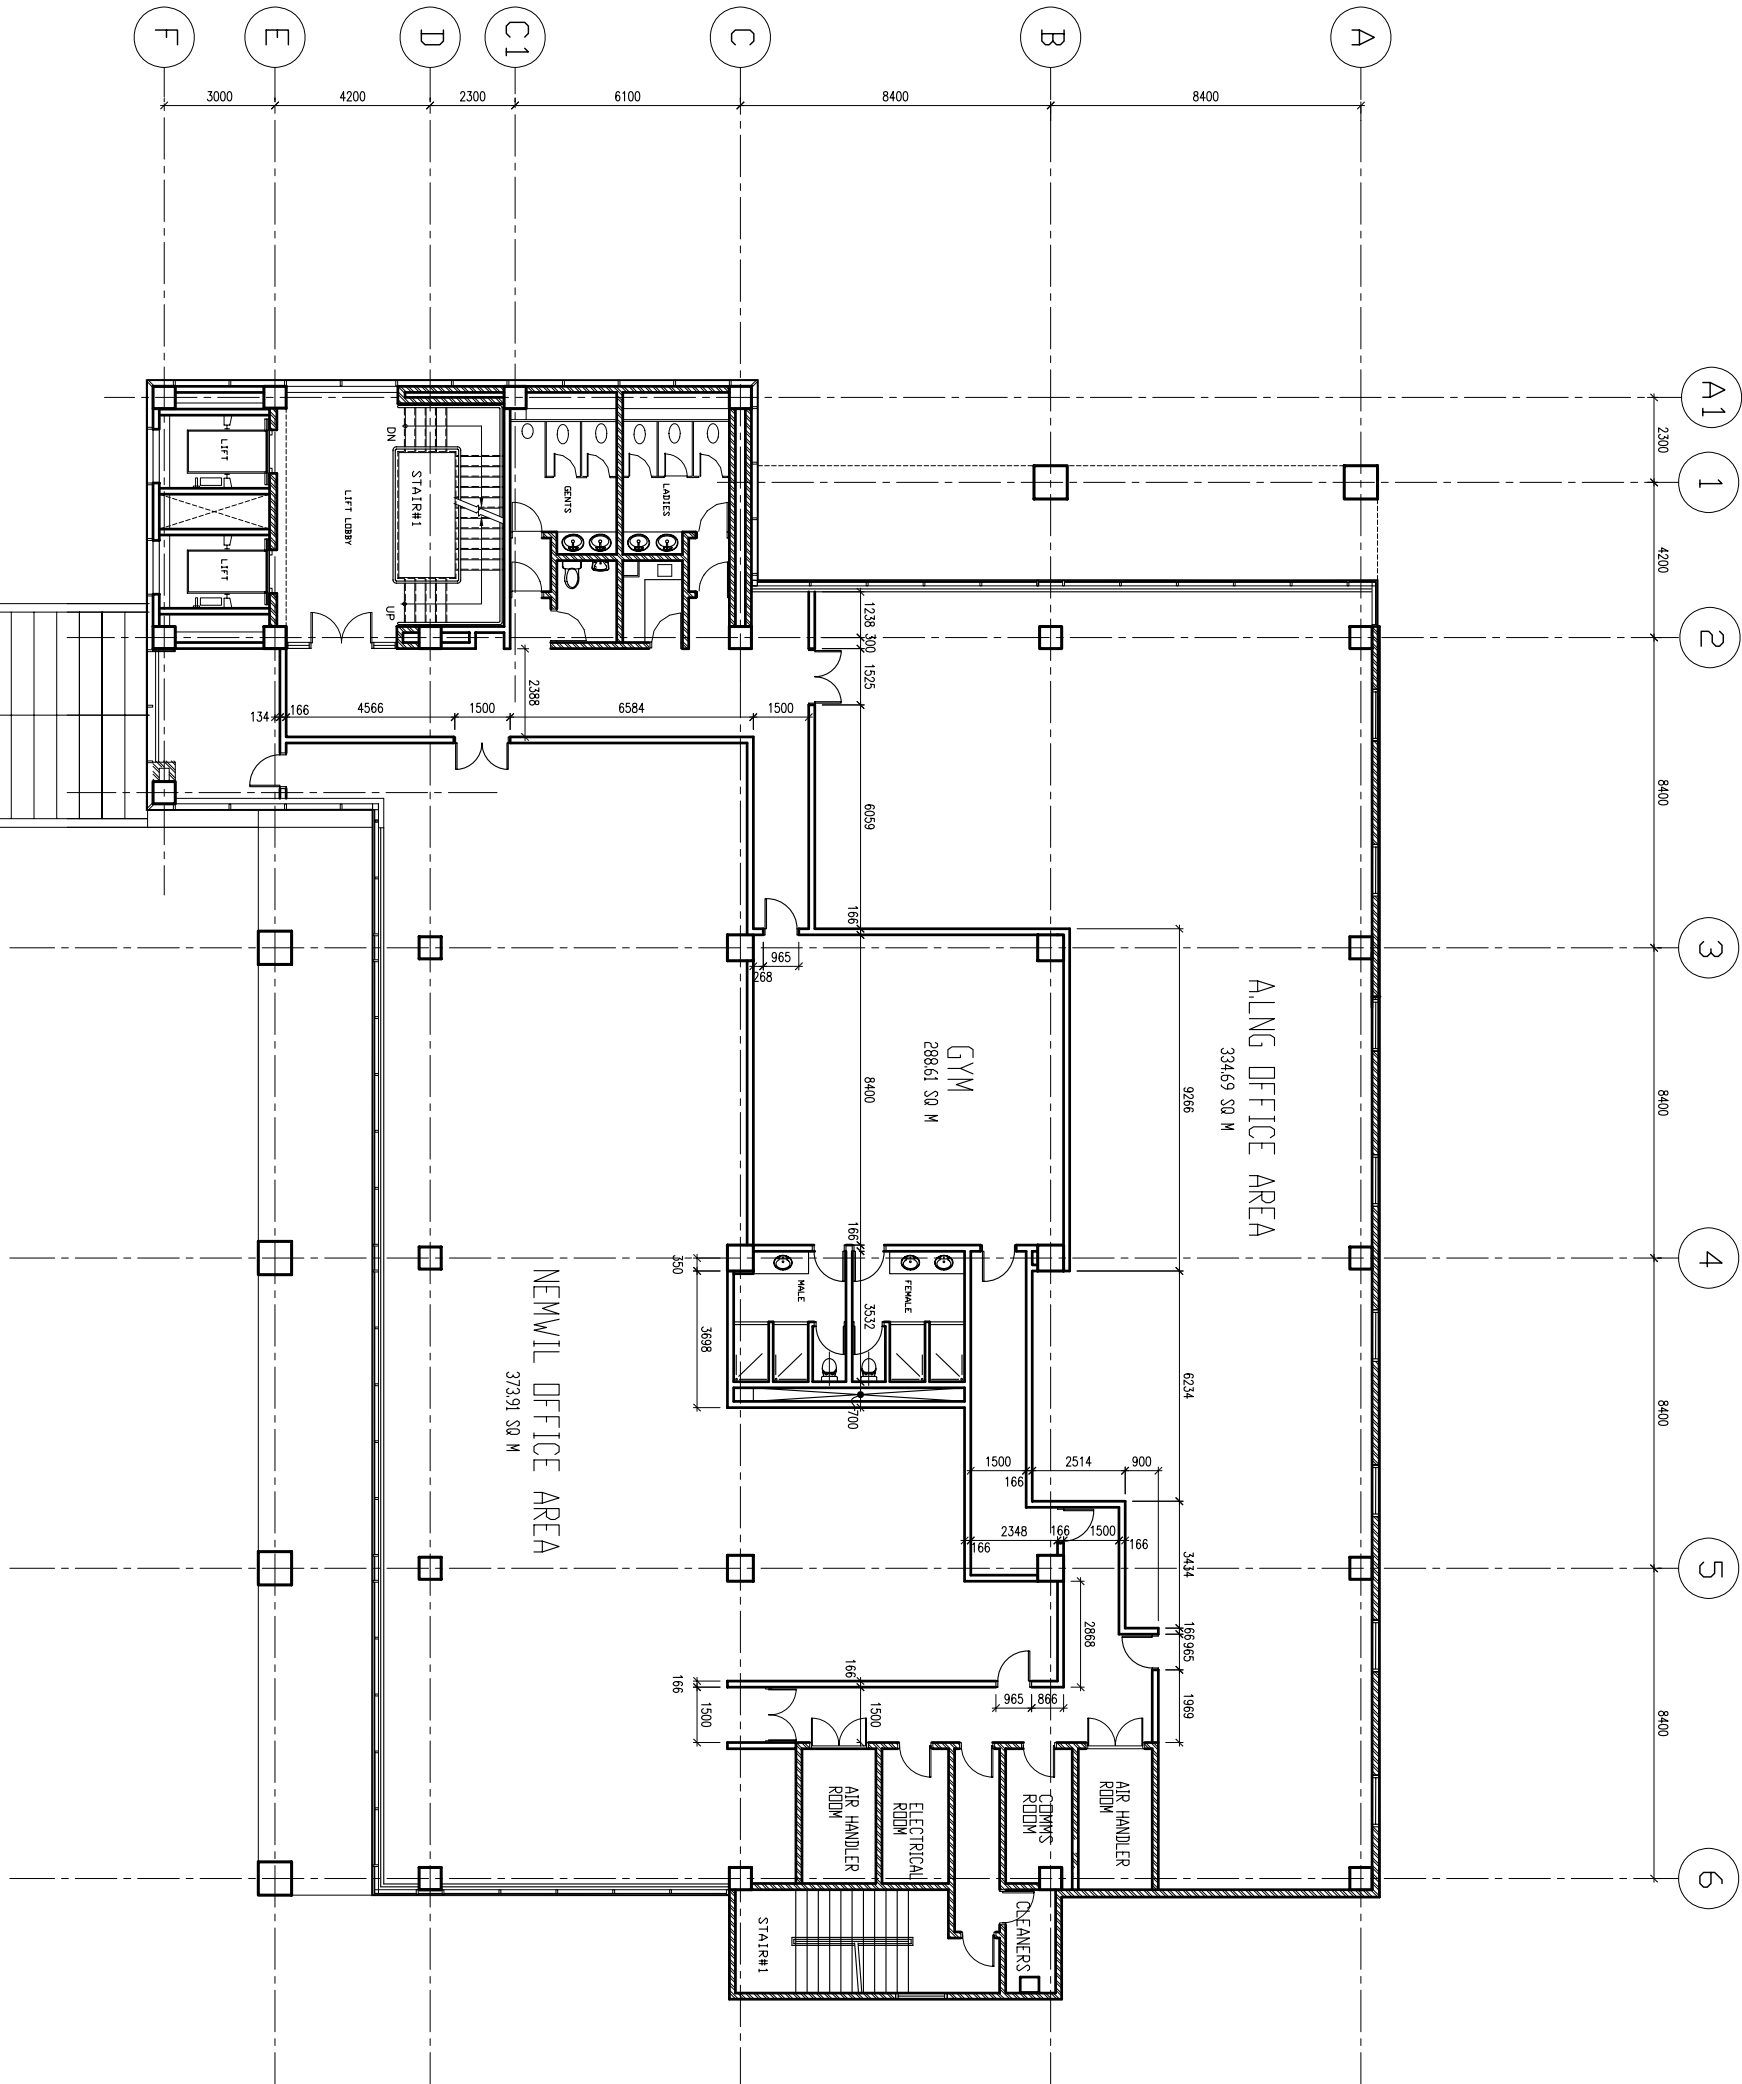

THIRD FLOOR PLAN