


NOTES

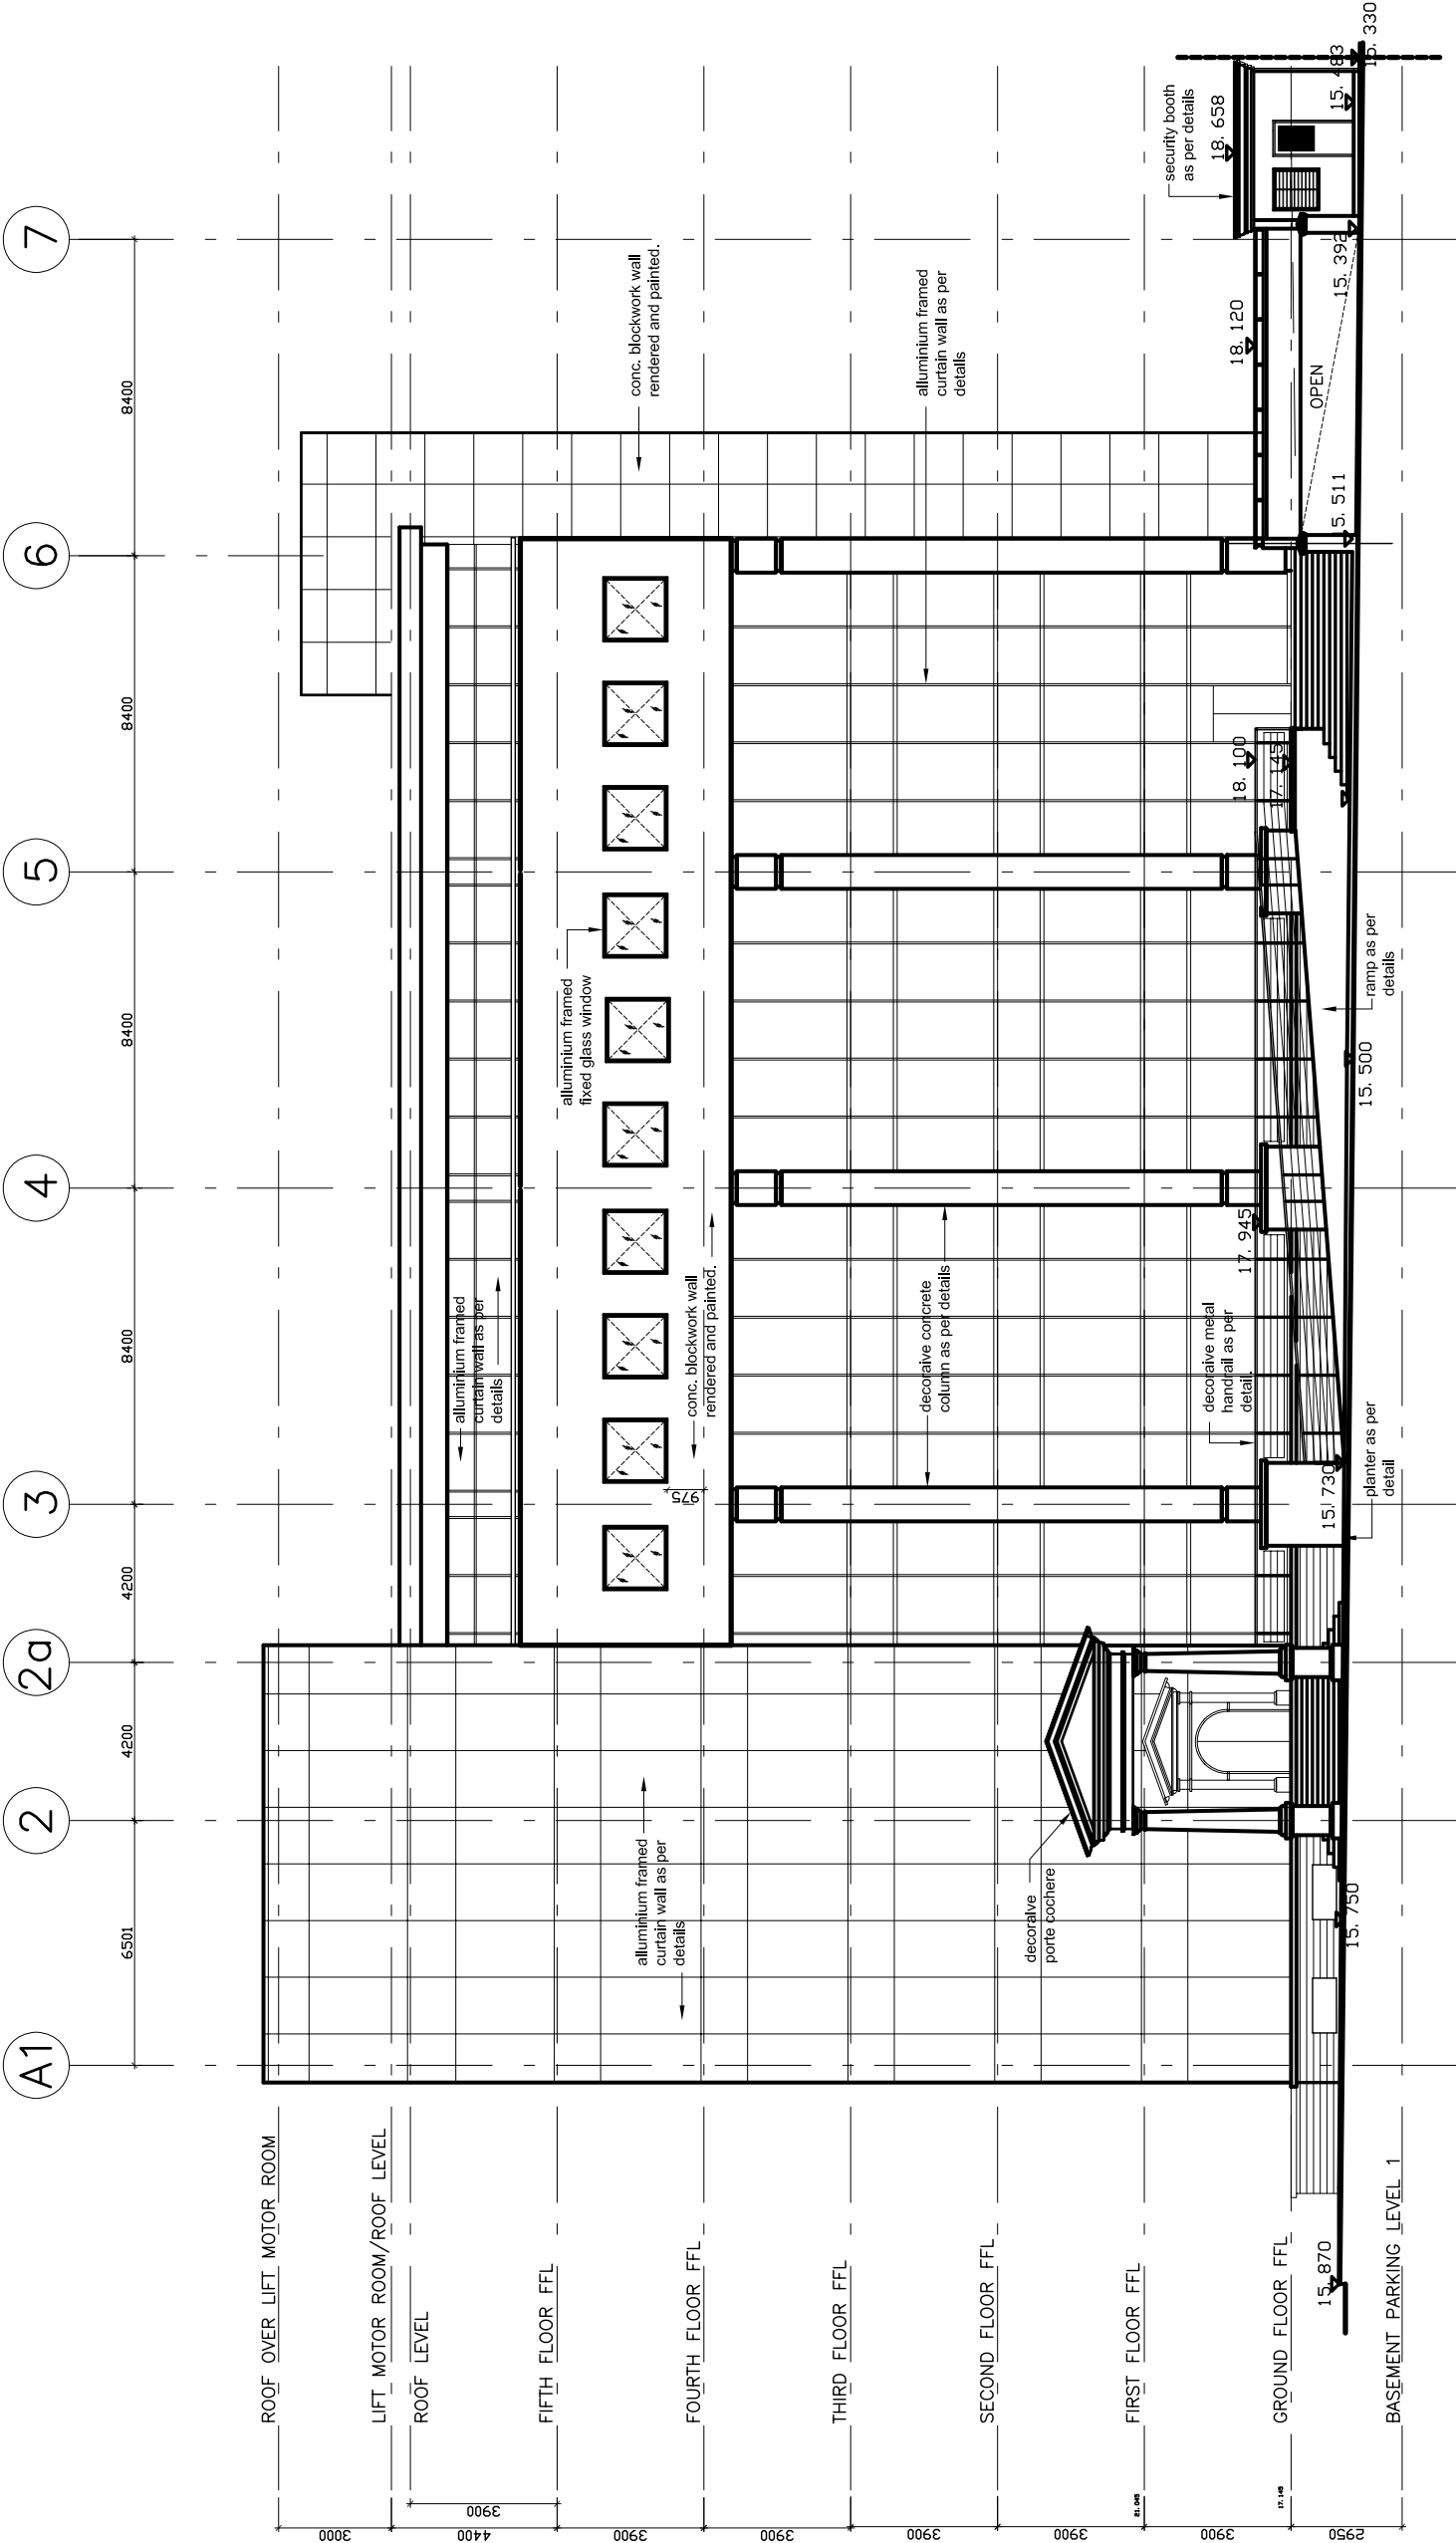

NORTH ELEVATION

A	OVERALL	REVISION	OCT 01	RAZZ	
REV	DESCRIPTION	DATE	BY		

PROJECT:

NEMWIL HOUSE
KEATE STREET, PORT OF SPAIN

CLIENT: **RGM**
LIMITED

DRAWING TITLE: **NORTH ELEVATION**

SCALE: **1:200** DATE: **07:06:01** DRAWN: **RAZZ**

DRAWING NO: **DCL 12** REVISION