


NOTES

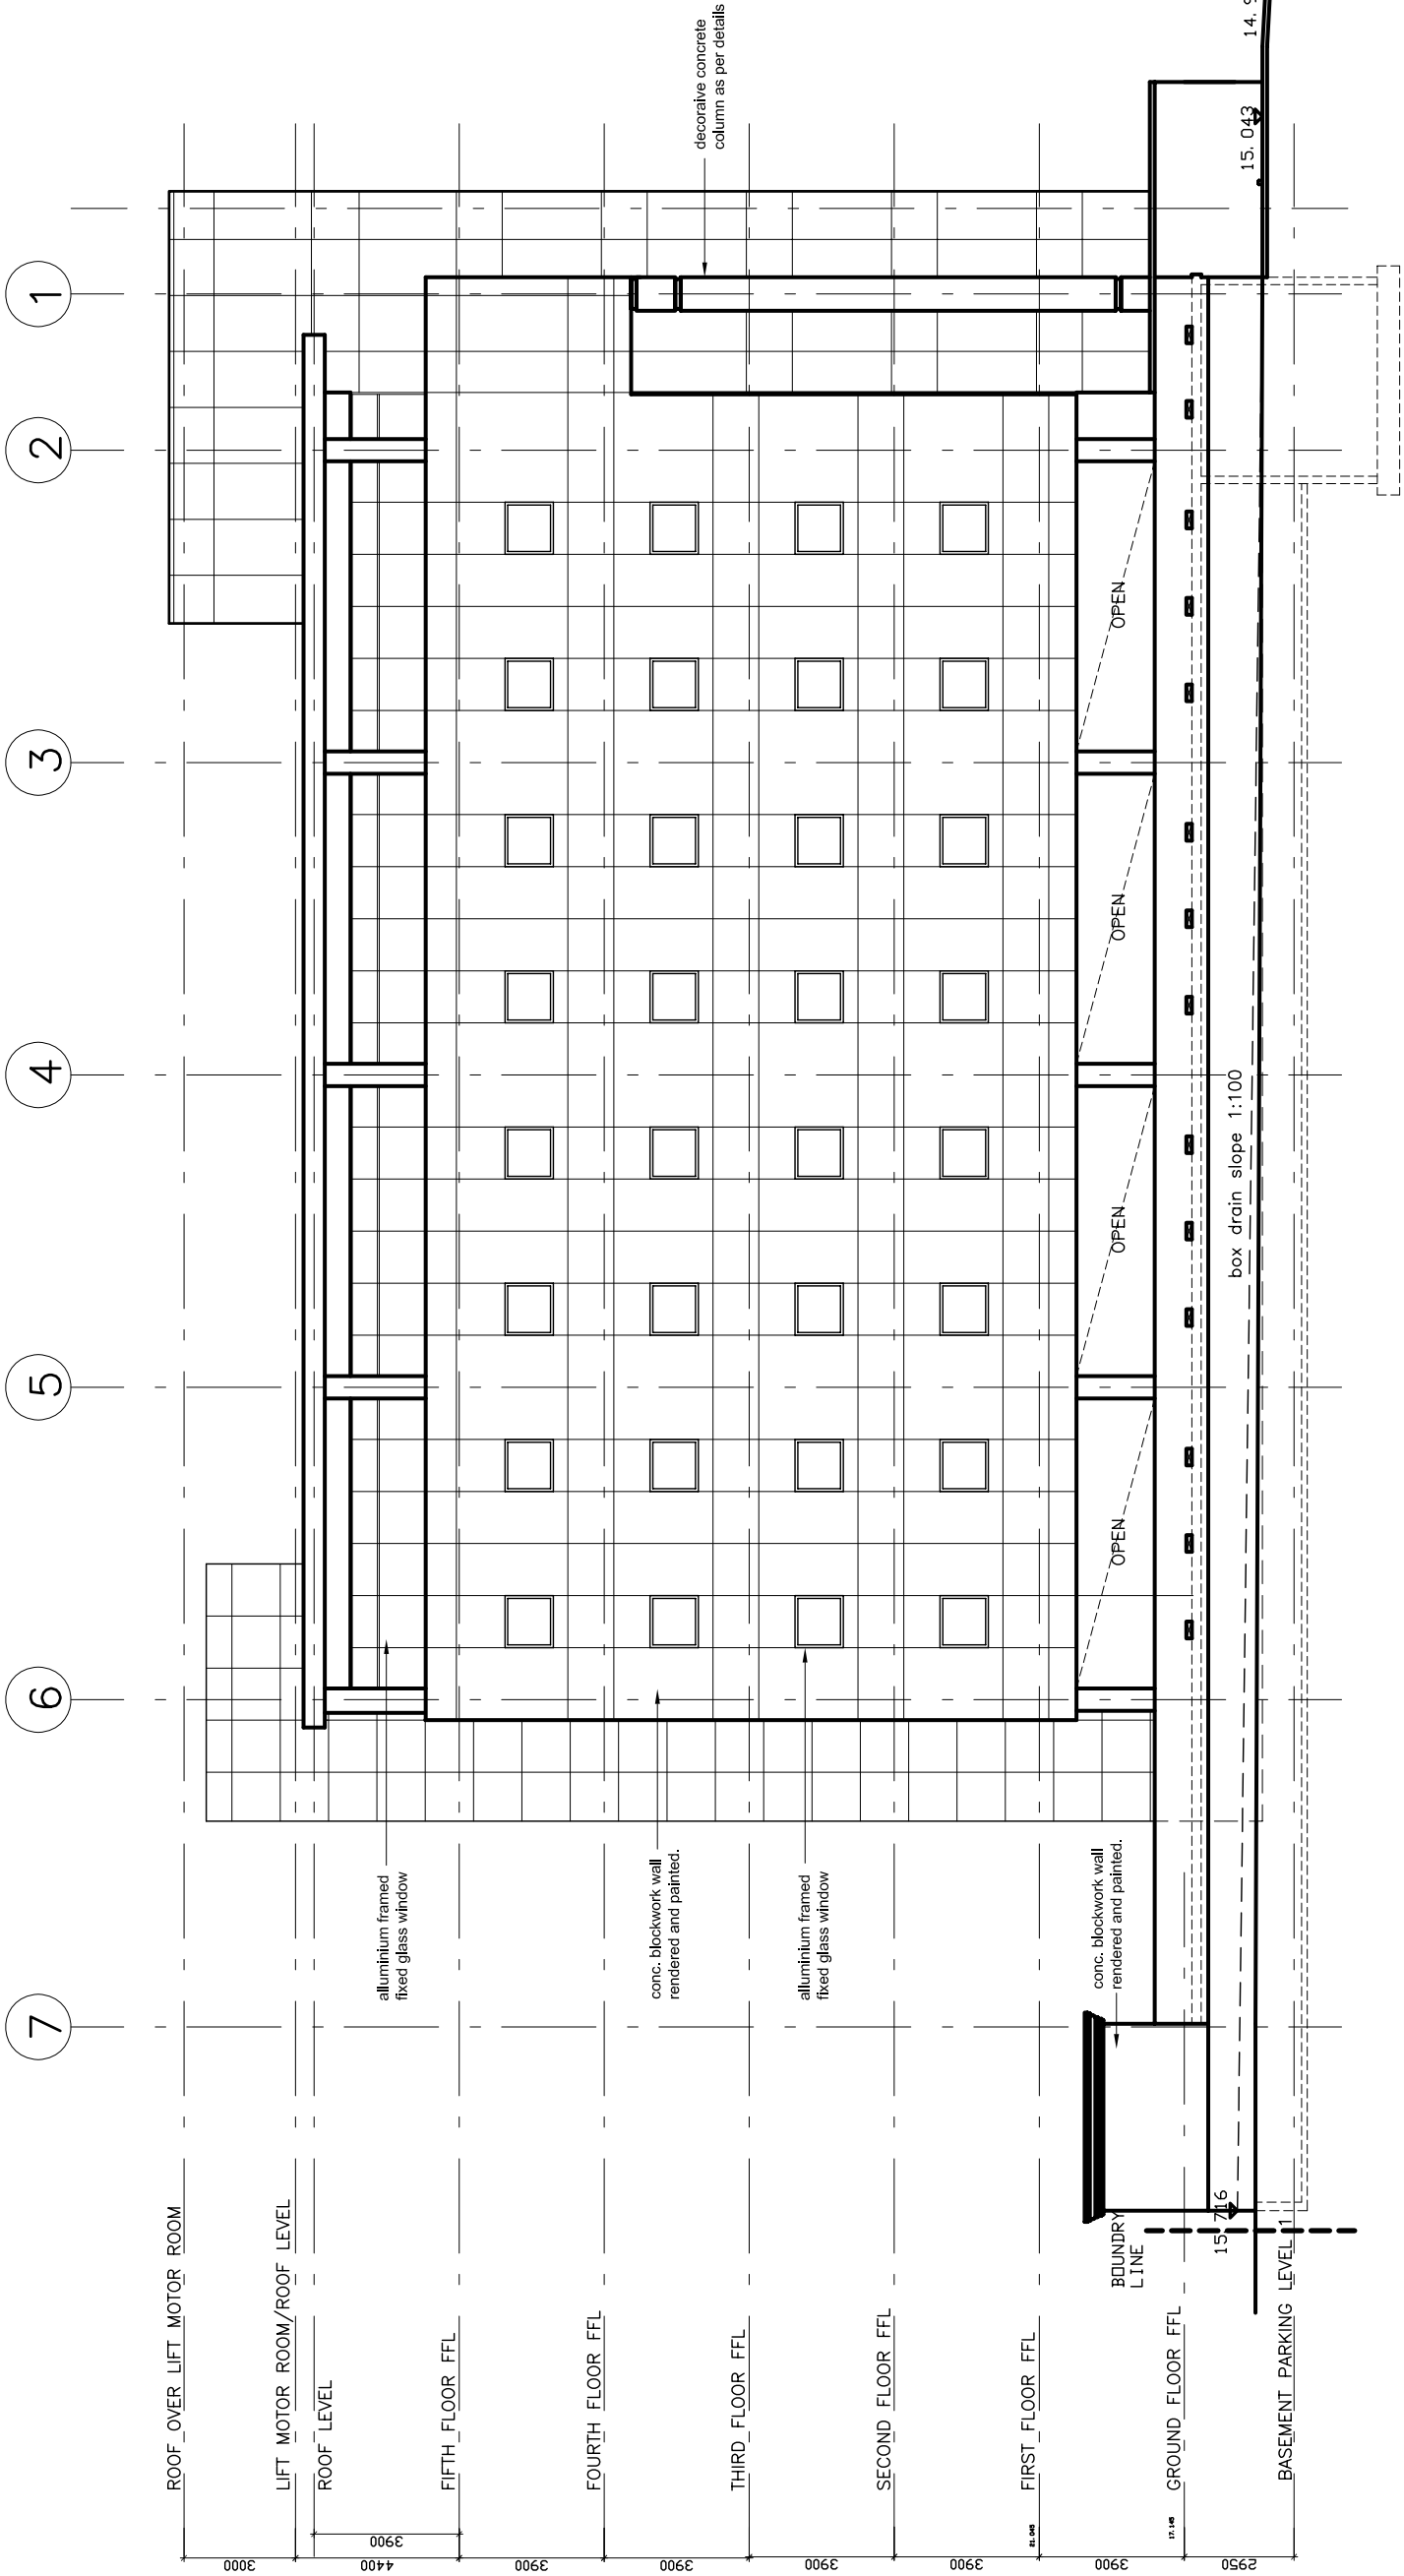

SOUTH ELEVATION

A	OVERALL	REVISION	OCT 01	RAZZ
---	---------	----------	--------	------

REV	DESCRIPTION	DATE	BY
PROJECT:			

NEMWIL HOUSE  
KEATE STREET, PORT OF SPAIN

CLIENT:	RGM LIMITED
---------	----------------

DRAWING TITLE:	SOUTH ELEVATION
----------------	-----------------

SCALE:	1:200	DATE:	07:06:01	DRAWN:	RAZZ
DRAWING NO:	DCL 14	REVISION			