
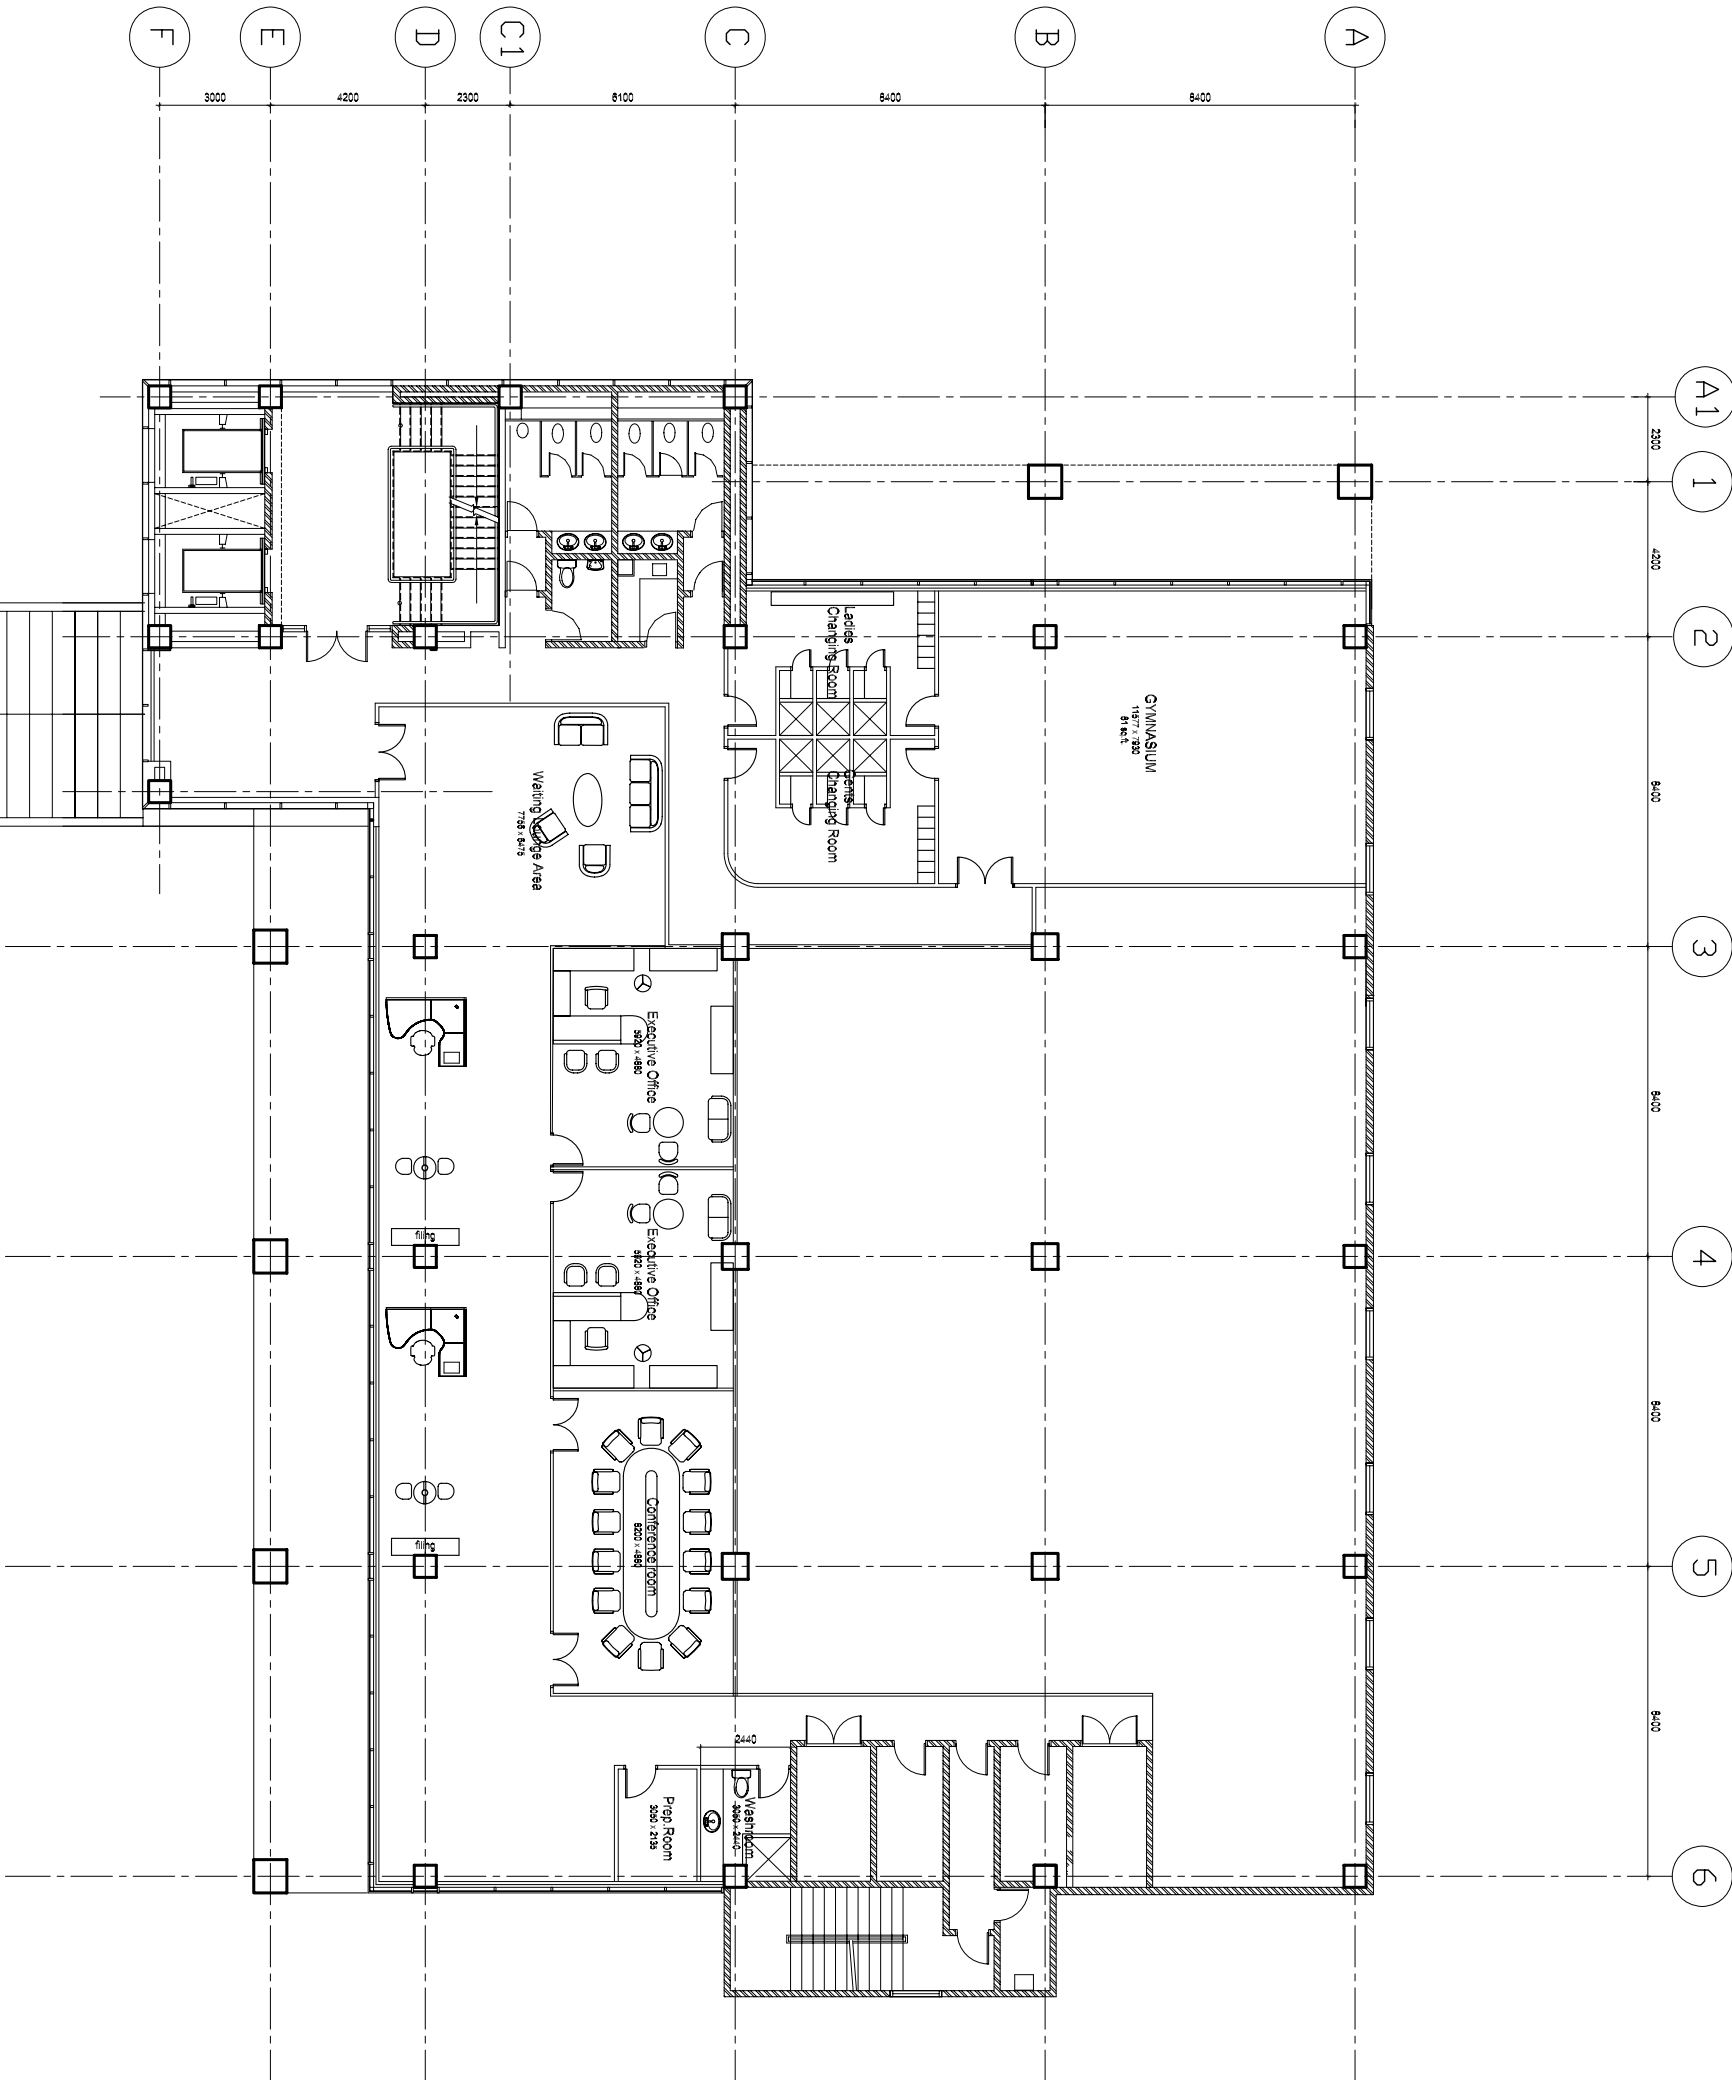


NOTES

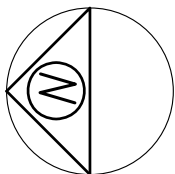

PROJECT:

PRINCES COURT
KEATE STREET, PORT OF SPAIN

CLIENT:

RGM
LIMITED

DRAWING TITLE: THIRD FLOOR PLAN

SCALE: 1:100 DATE: 06/08/02 DRAWN:

DRAWING NO: DCL-ALNG-03

design collaborative

ARCHITECTS AND TOWN PLANNERS
First Floor, West Mall, Westmorings, Trinidad, W.I.
Tel: (669) 533-7033 Fax: (669) 533-7034 E-Mail: design@rmdesign.net



THIRD FLOOR PLAN