


NOTES

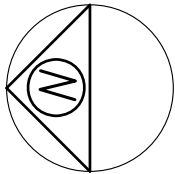

E	NEW POSITION/ SWING OF DOUBLE DOOR IN LOBBY ENTRANCE	SEP 02 I.A.
---	--	-------------

D	STAR WELL WINDOW REPOSITIONED	JAN 02 RP
---	-------------------------------	-----------

C	WINDOWS ADDED IN STAIR WELLS NEW POSITION OF WALL IN LOBBY	NOV 01 RAZZ
---	---	-------------

B	AIR HANDLER/COMM.	SEP 01 RAZZ
---	-------------------	-------------

	ROOMS RESIZED	
--	---------------	--

	LIFT SHAFT RESIZED	
--	--------------------	--

A	SETTING OUT DIMENSIONS	JUL 01 RAZZ
---	------------------------	-------------

REV	DESCRIPTION	DATE	BY
-----	-------------	------	----

PROJECT:

NEMWIL HOUSE
KRAAT STREET, PORT OF SPAIN

CLIENT:

RGM
LIMITED

DRAWING TITLE:


FOURTH FLOOR PLAN

SCALE: 1:100 DATE: 06:06:01 DRAWN: RAZZ

DRAWING NO:	DCL 08-1	REVISION
		A B C D E

design collaborative

ARCHITECTS AND TOWN PLANNERS
First Floor, West Mall, Westmorengs, Trinidad, W.I.
Tel:(868)533-7033 Fax:(868)533-7034 E-Mail:design@rmd.net

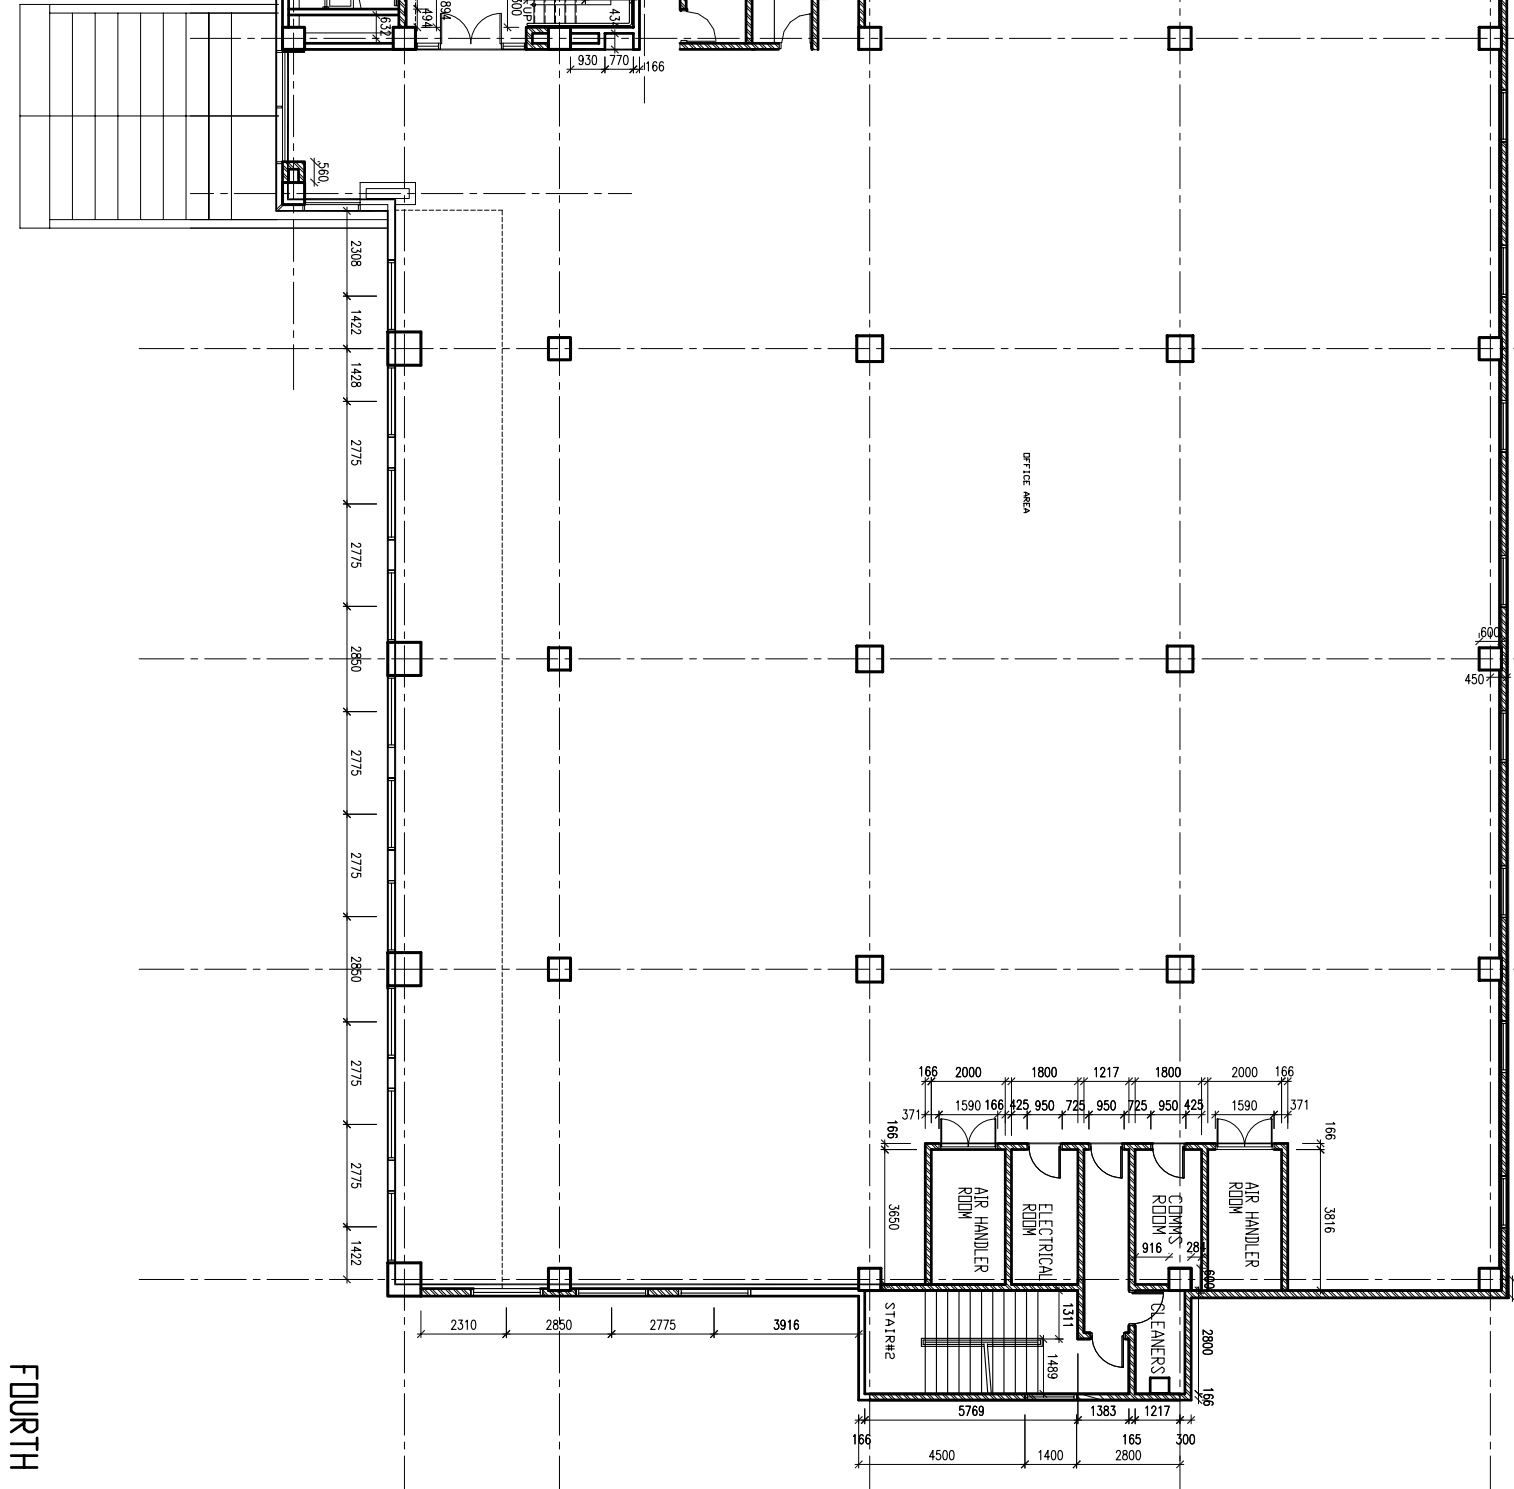

FOURTH FLOOR PLAN