



1st floor level.

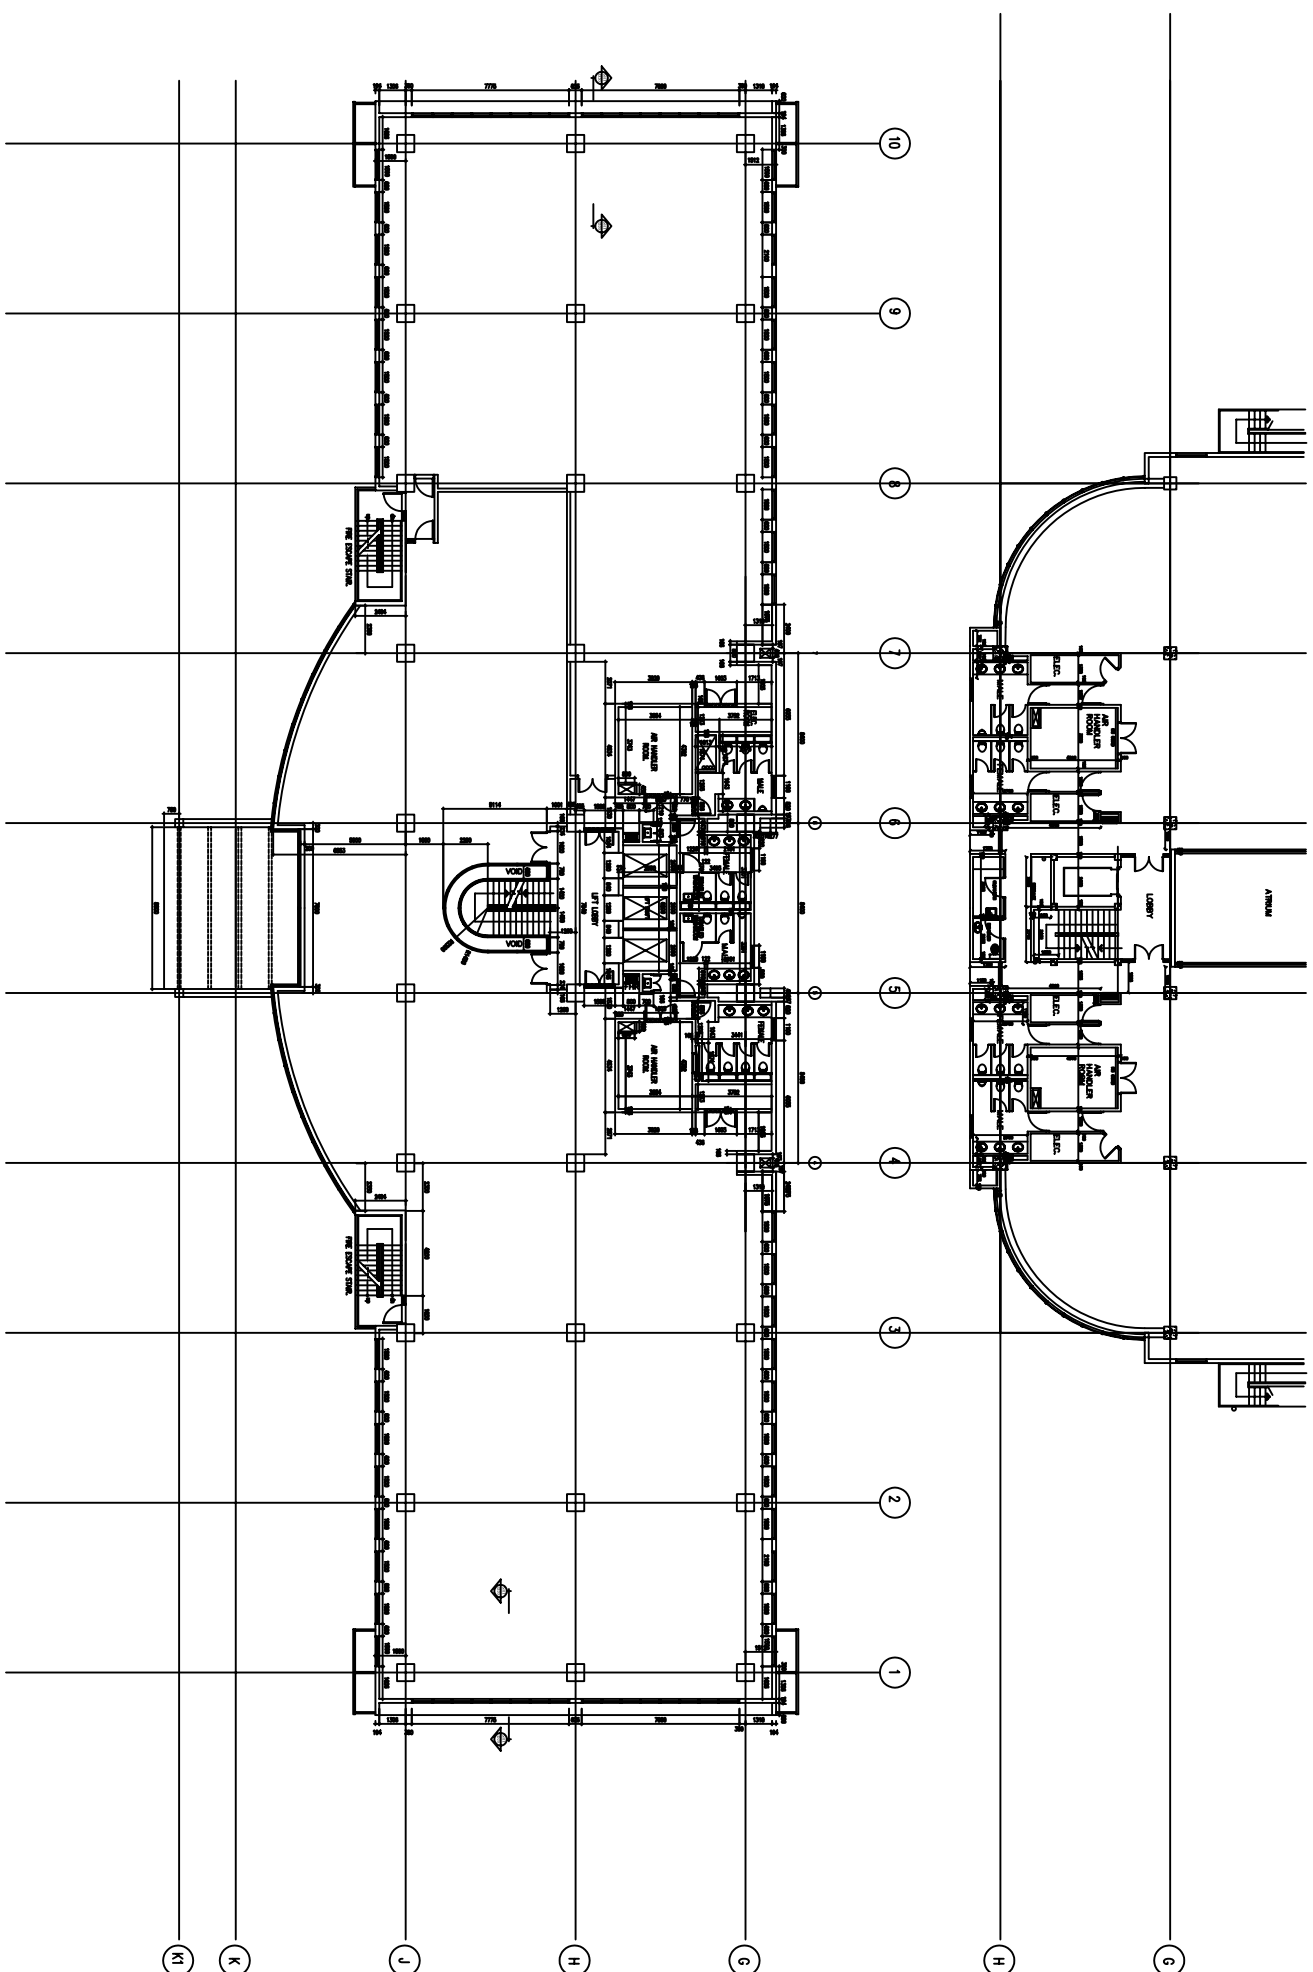

1ST FLOOR PLAN

NOTES

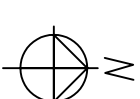

REV	DESCRIPTION	DATE	BY
B	CORE REVISED	MAY 2002	DALE
A	POPE REWARD LIT CORE OMITTED	JULY 04	DALE

PROJECT:

PROPOSED OFFICE BUILDING
ALBION PLAZA
ALBION STREET

CLIENT:

RGM

DRAWING

FIRST FLOOR LEVEL

SCALE: 1:200	DATE: 24:01:01	DRAWN: RA77
--------------	----------------	-------------

DRAWING NO:	DCL 06	REVISION									
		A	B								

design collaborative
ARCHITECTS AND TOWN PLANNERS
First Floor, West Mall, Westmontage, Thirded, U.I.
1400/333-7033 Fax: 603/333-7034 E-mail: design@thirded.net