


2nd floor level.

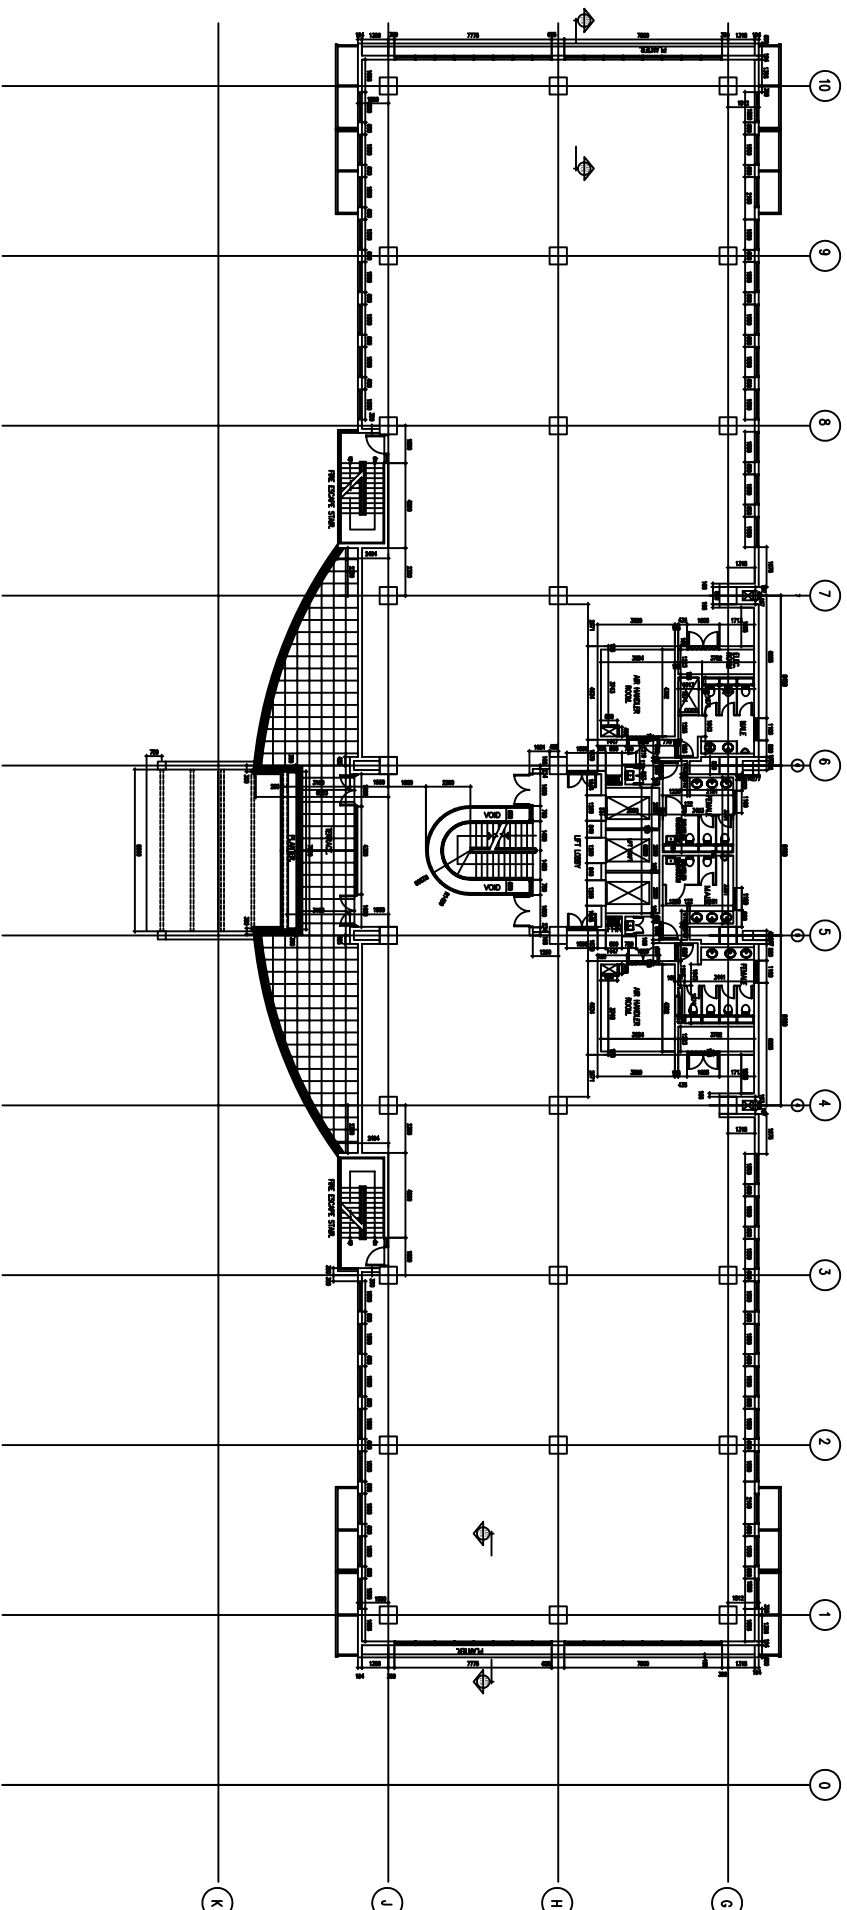

## 2ND FLOOR PLAN

NOTES

REV	DESCRIPTION	DATE	BY
B	CONE REVISED	MAR 2002	DALE
A	POUNCE BEHIND LEFT CONE MOUNTED	JULY 04	DALE

**PROJECT:**

PROPOSED OFFICE BUILDING  
ALBION PLAZA

ALBION STREET

ALBION STREET

CLIENT

RGM

THE

DRAFTING TITLE:

## SECOND FLOOR LEVEL

SCALE: 1:200	DATE: 24:01:01	DRAWN
--------------	----------------	-------

DATE:	24:01:01	DRAWN:	BA77
:200			

DRAWING NO:	DCI 07	REVISION					
		A	B				

S NO:	Doc 07	REVISION	
		A	B

design collaborati

**ARCHITECTS AND TOWN PLANNERS**  
First Floor, West Mall, Westmoores, Trillick, W.I.  
Tel: (028) 953-7055 Fax: (028) 953-7054 E-Mail: [design@trillick.net](mailto:design@trillick.net)