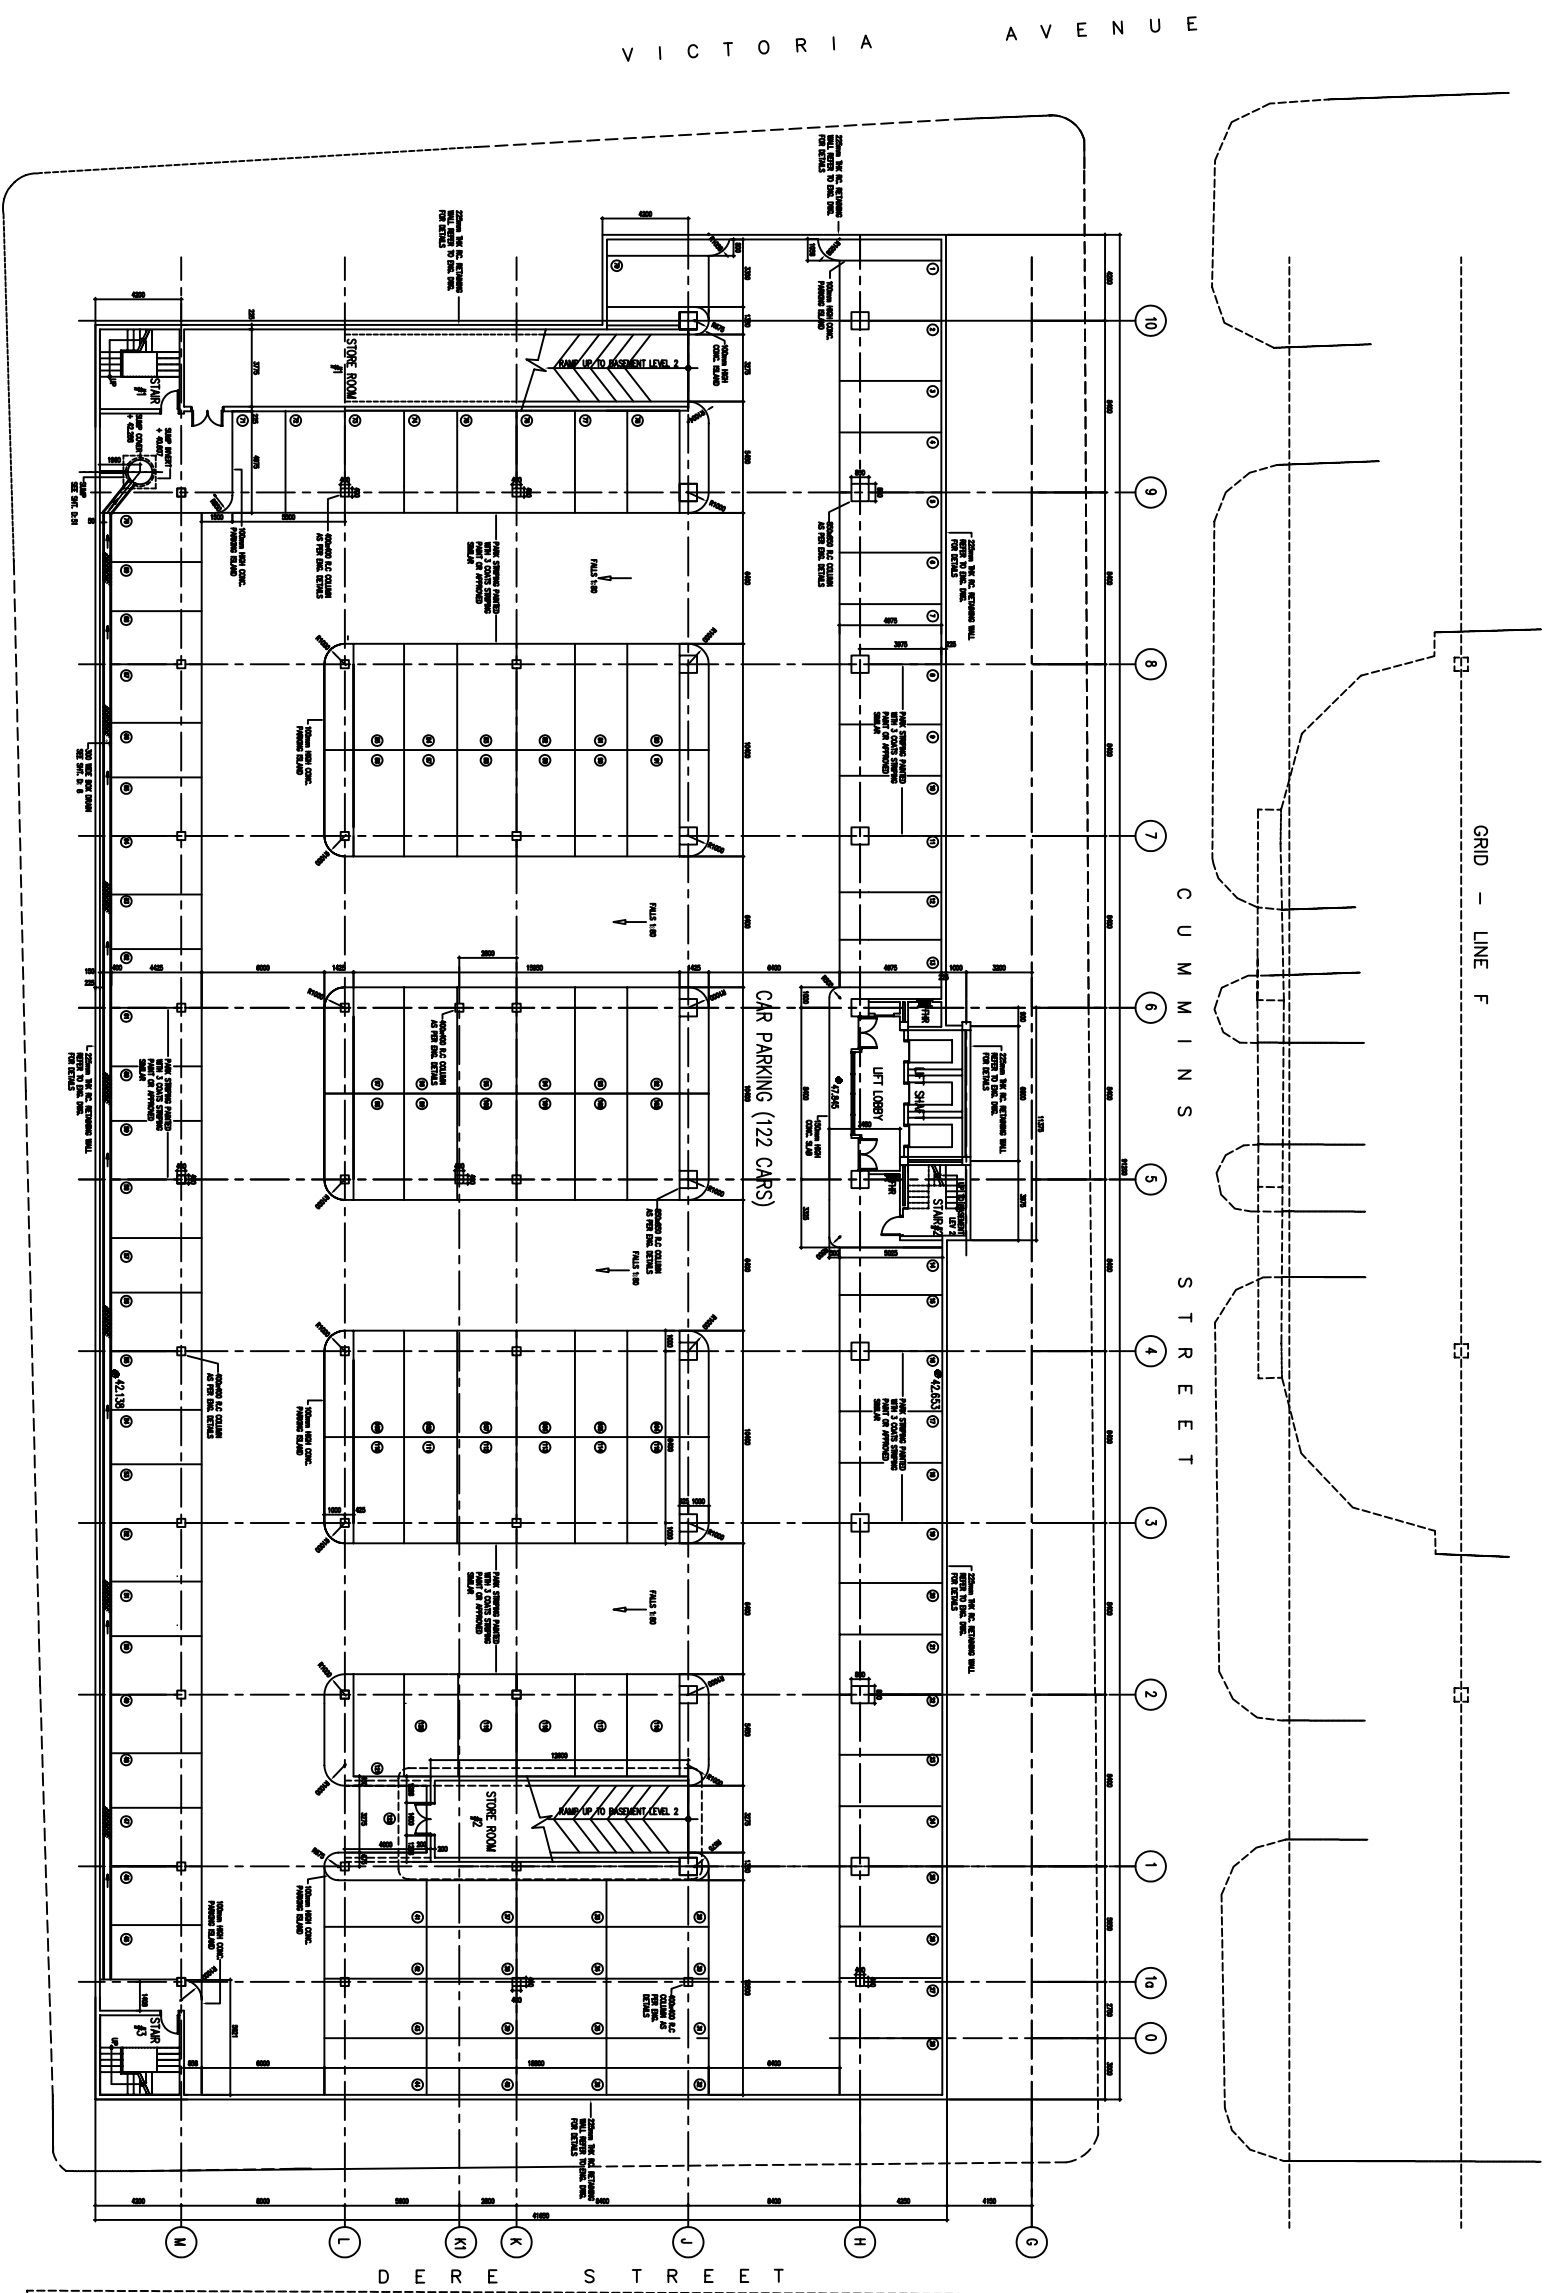
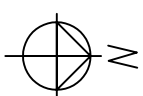


basement level three

NOTES

REV	DESCRIPTION	DATE	BY
A	LIFT LOBBY AREA MODIFIED	12/04/2002	DMS

PROPOSED OFFICE BUILDING
ALBION PLAZA
ALBION STREET

CLIENTS:

CLIENT: **RGM** T E D

DRAWING TITLE:

07

SCALE: 1:20

DRAWING

--	--

SD

Tel(0800)955-7
