


NOTES

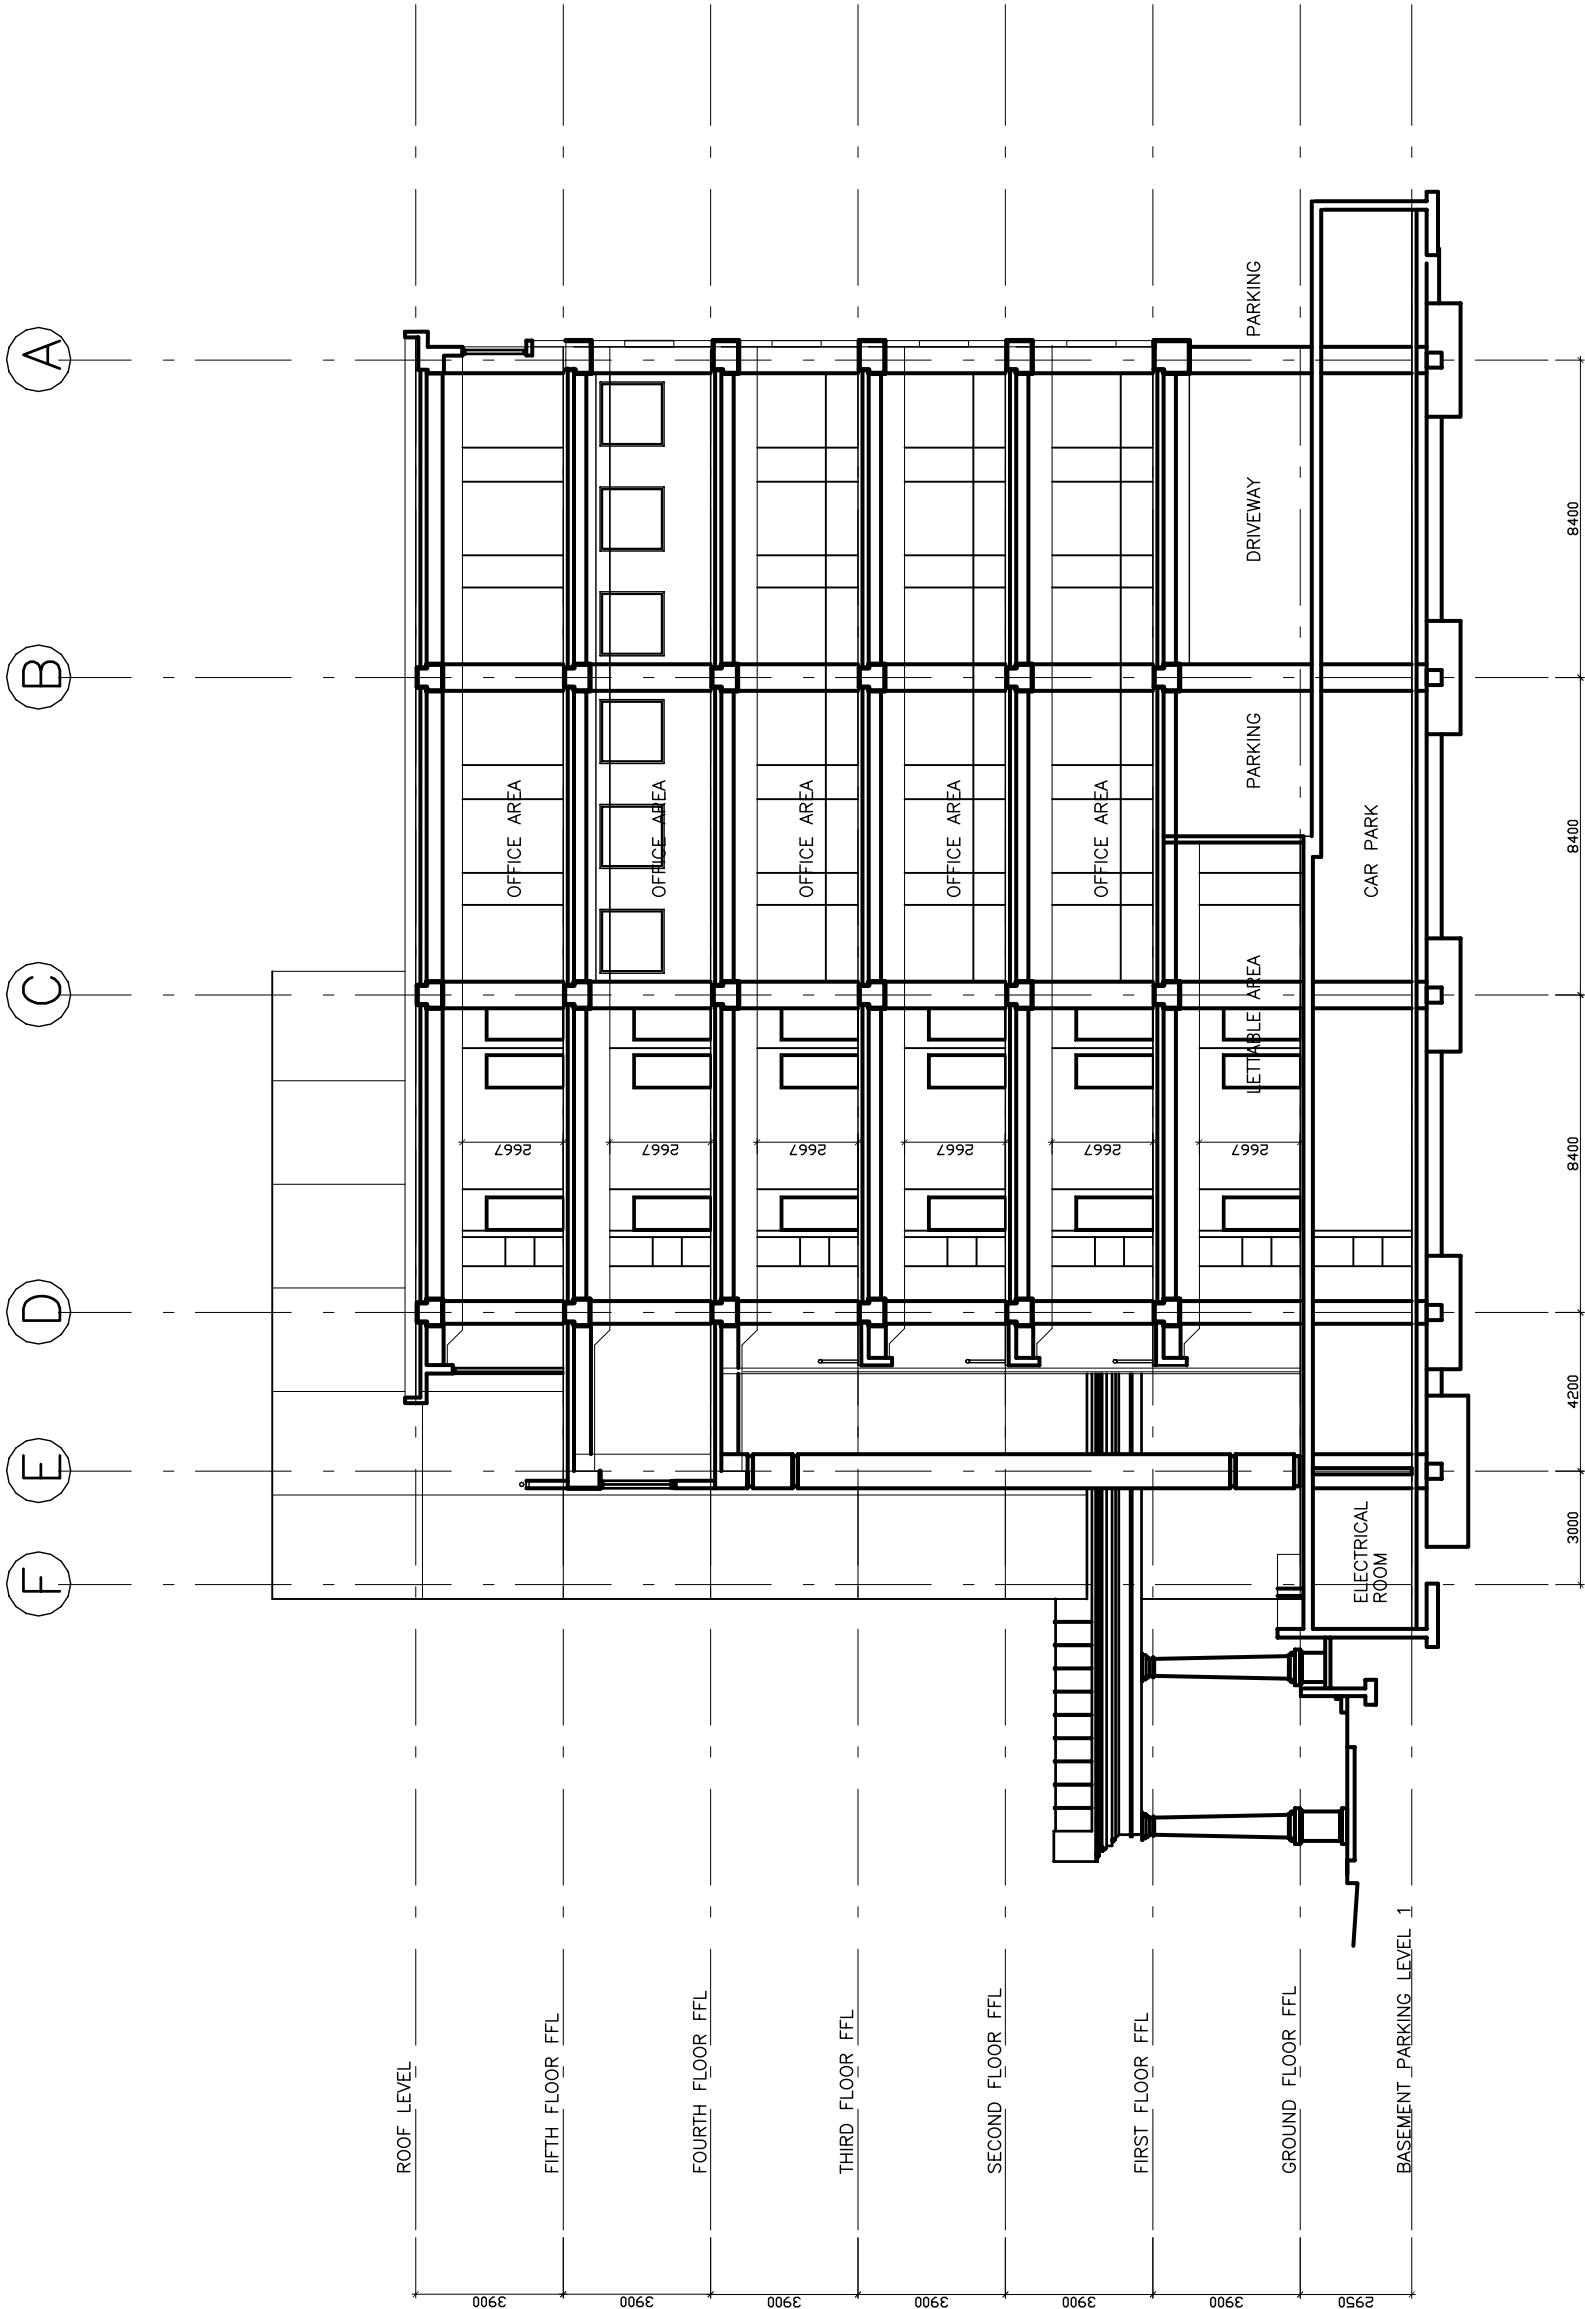

SECTION ' B – B'

PROJECT:  
NEMWIL HOUSE  
KEATE STREET, PORT OF SPAIN

CLIENT:  
RGM  
LIMITED

DRAWING TITLE:  
SECTION B-B

SCALE: 1:200  
DATE: 06:06:01  
DRAWING NO: DCL  
DRAWN: RAZZ  
REVISION

design collaborative  
ARCHITECTS AND TOWN PLANNERS  
First Floor, West Mall, Westmoorings, Trinidad, W.I.  
Tel: (868) 633-7033 Fax: (868) 633-7034 E-mail: design@trinidad.net