

NOTES			
A	WINDOWS ADDED TO STAIR WELL	NOV.01	C.DAVID
REV	DESCRIPTION	DATE	BY
PROJECT:			
NEMWIL HOUSE			
KEATE STREET, PORT OF SPAIN			
CLIENT:			
RGM			
LIMITED			
DRAWING TITLE:			
SECTION A-A			
SCALE: 1:200	DATE: 06:06:01	DRAWN: RAZZ	
DRAWING NO: DCL		REVISION	
design collaborative			
ARCHITECTS AND TOWN PLANNERS			
First Floor, West Mall, Westmoorings, Trinidad, W.I.			
Tel(868)633-7033 Fax(868)633-7034 E-mail design@trinidad.net			

7

6


5

4

3

2

1

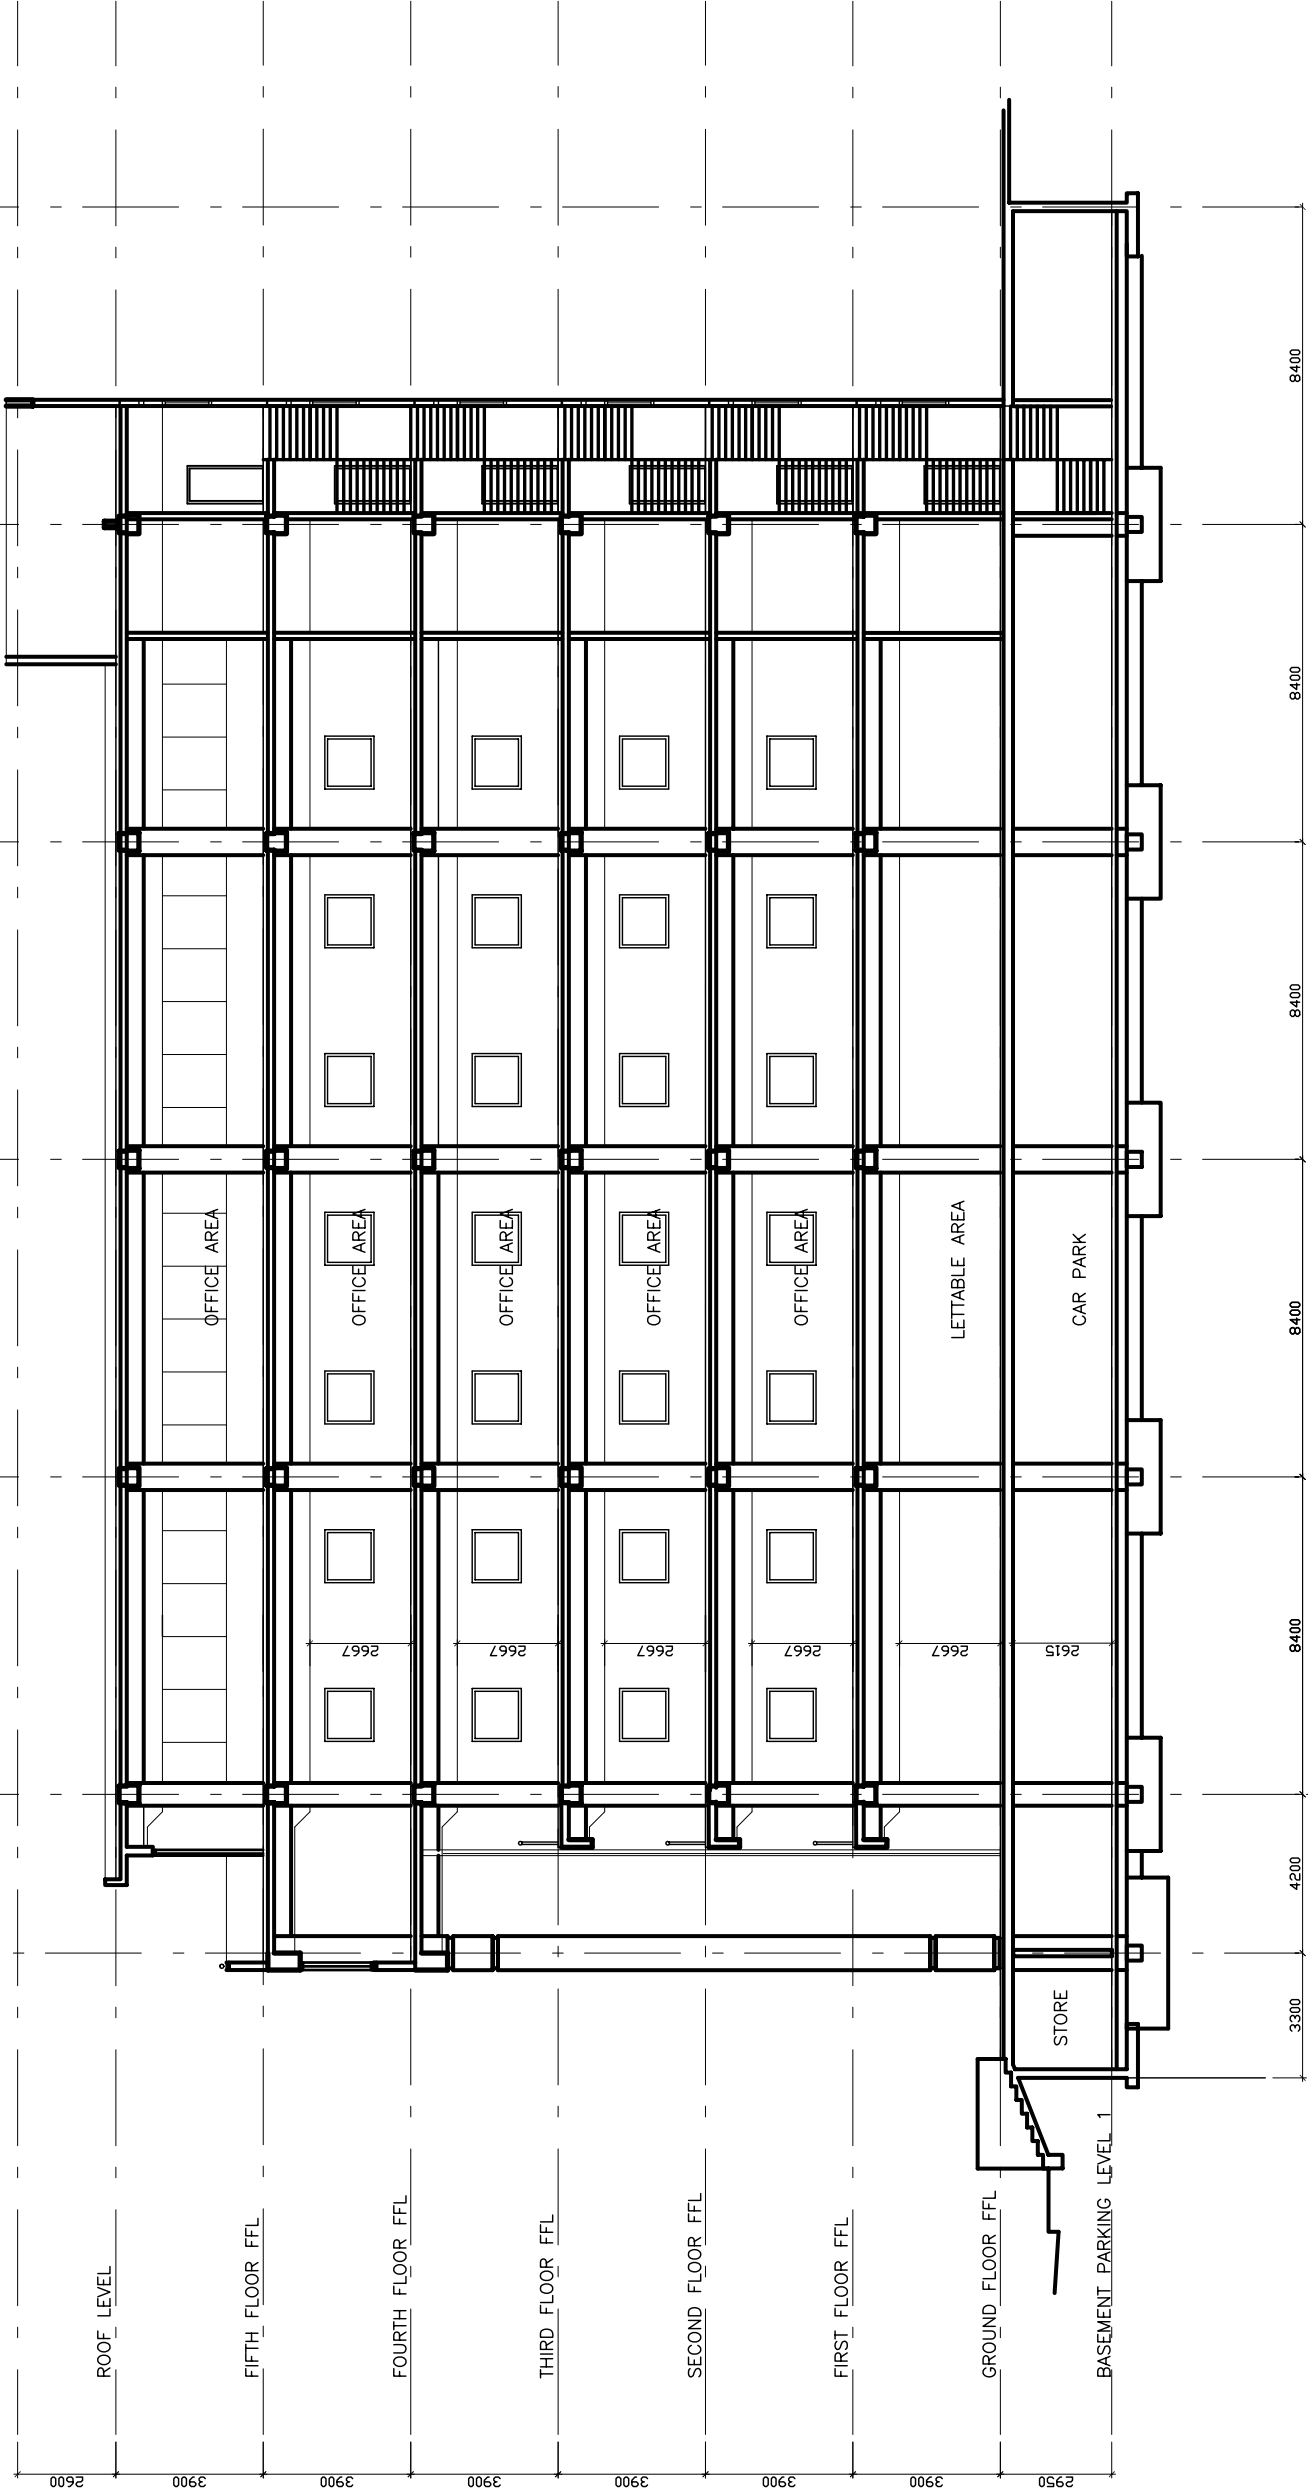

SECTION 'A - A'