




NOTES

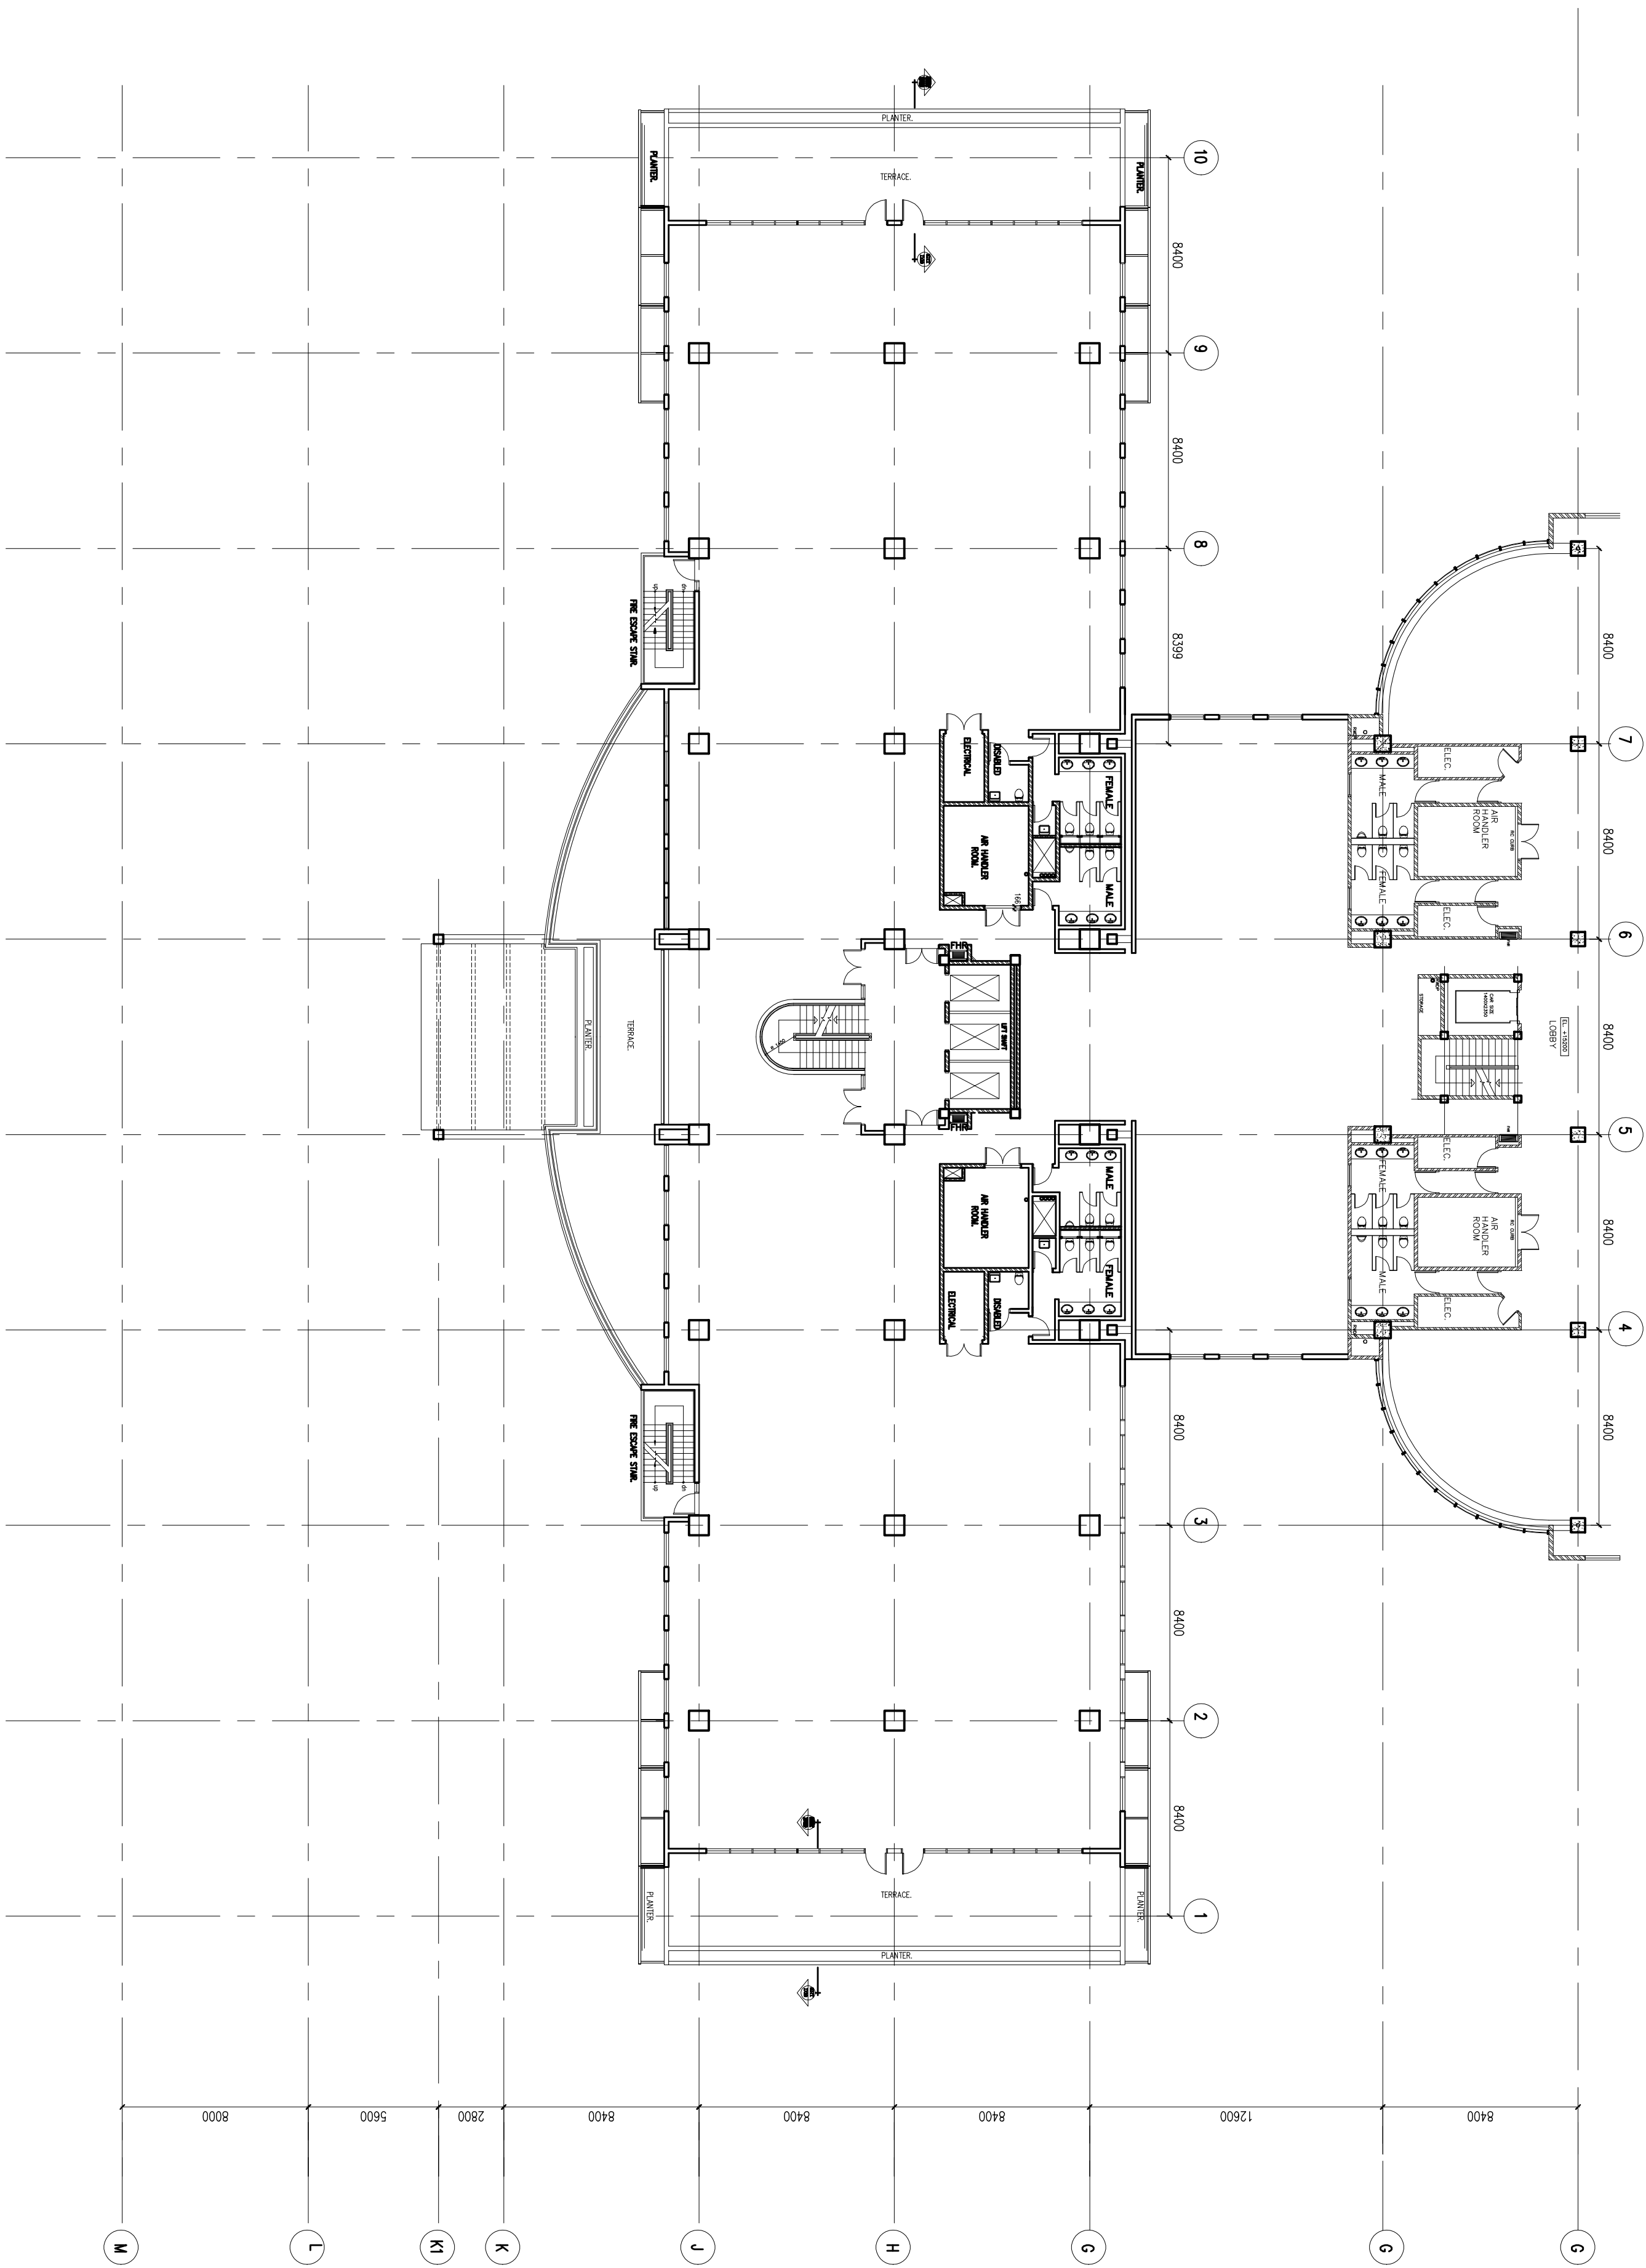

THIRD FLOOR LEVEL

REV	DESCRIPTION	DATE	BY
<p>PROJECT: PROPOSED OFFICE BUILDING</p> <p>ALBION PLAZA</p> <p>ALBION STREET</p> <p>CLIENT: RGM LIMITED</p>			
DRAWING TITLE: THIRD FLOOR LEVEL			
SCALE: 1/200		DRAWING: RAZZ	
DRAWING NO.	DCL 08	REVISION	

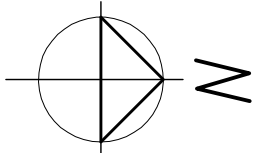

DESIGN COLLABORATIVE

ARCHITECTS AND TOWN PLANNERS

1000 BROADWAY, SUITE 2000, NEW YORK, NY 10004

TEL: (212) 512-1234 FAX: (212) 512-1235

WWW.DESIGNCOLLABORATIVE.COM