
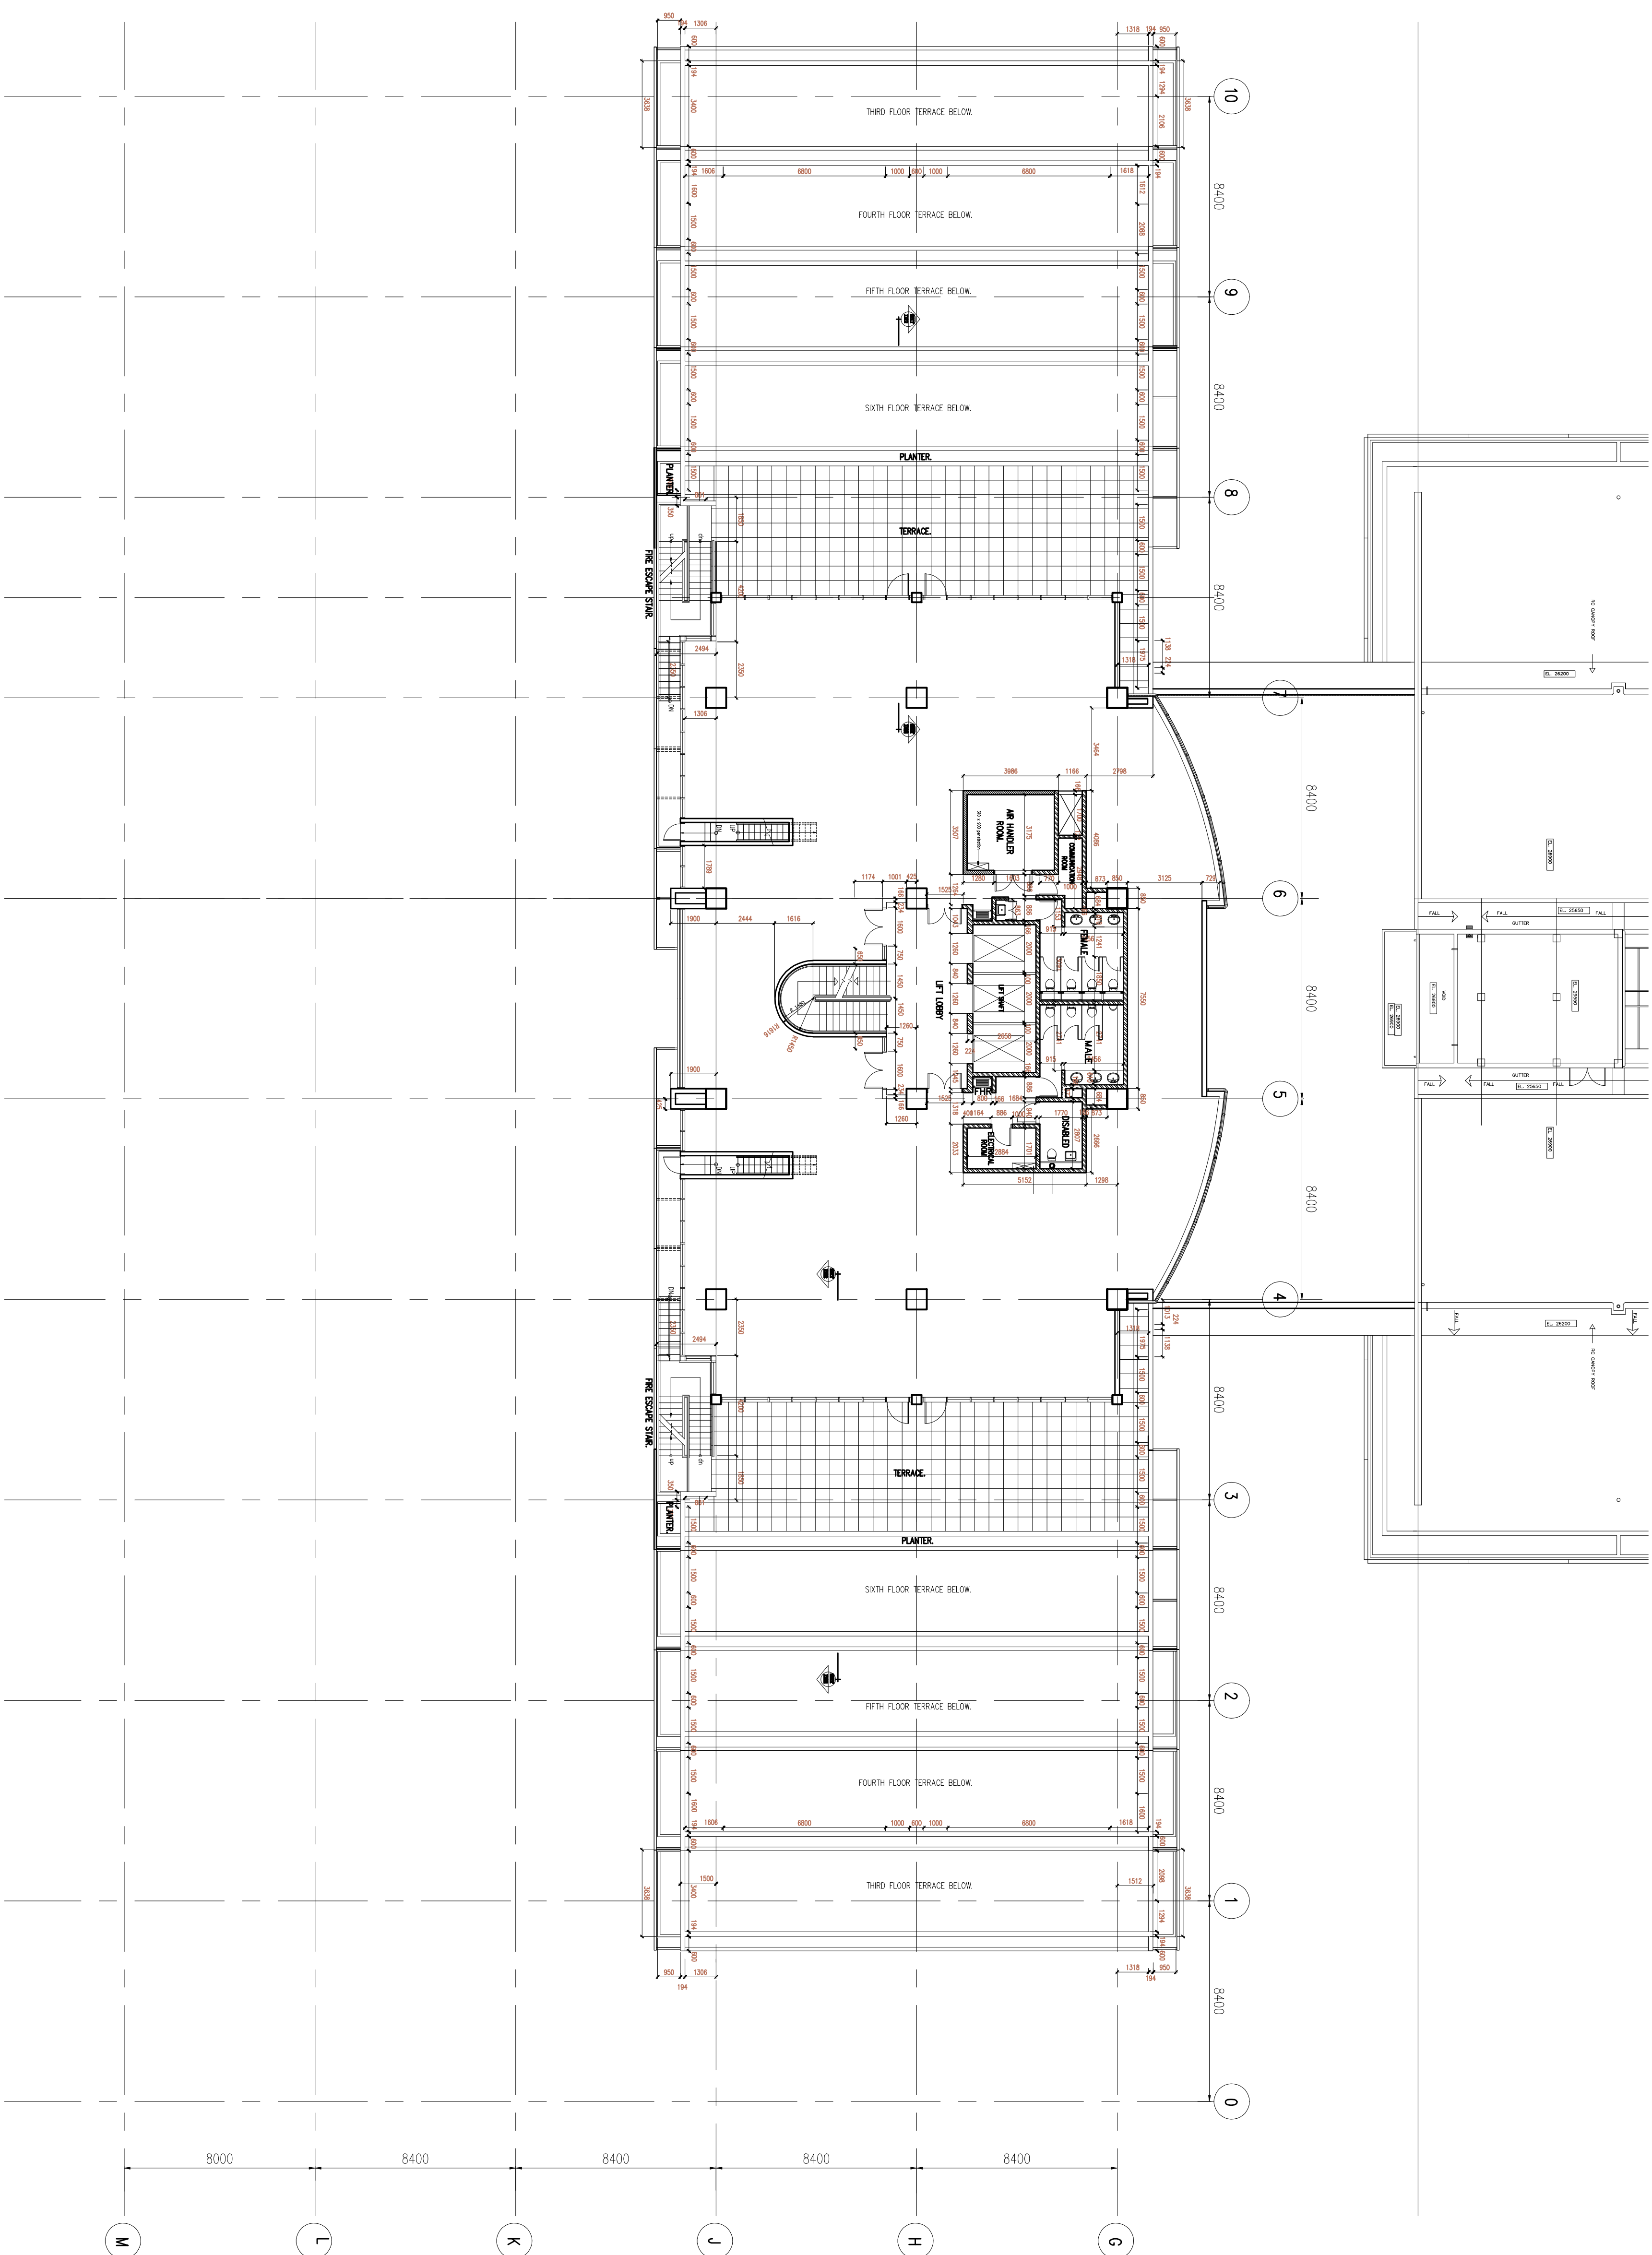


NOTES

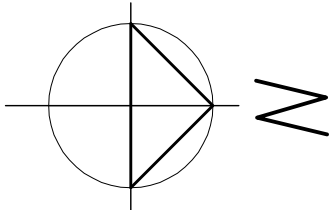

SEVENTH FLOOR LEVEL

CLIENT: **PCV**

RGM LIMITED

DRAWING TITLE:

SEVENTH FLOOR LEVEL

SCALE: 1:200 DATE: 24.01.0

DRAWING NO: DCI 10

DCL 12



design collaborative

ARCHITECTS AND TOWN PLANNERS

First Floor, West Mall, Westmoorings, Trinidad, W.I.
Tel(868)633-7033 Fax(868)633-7034 E-Mail design@trinidad.net