
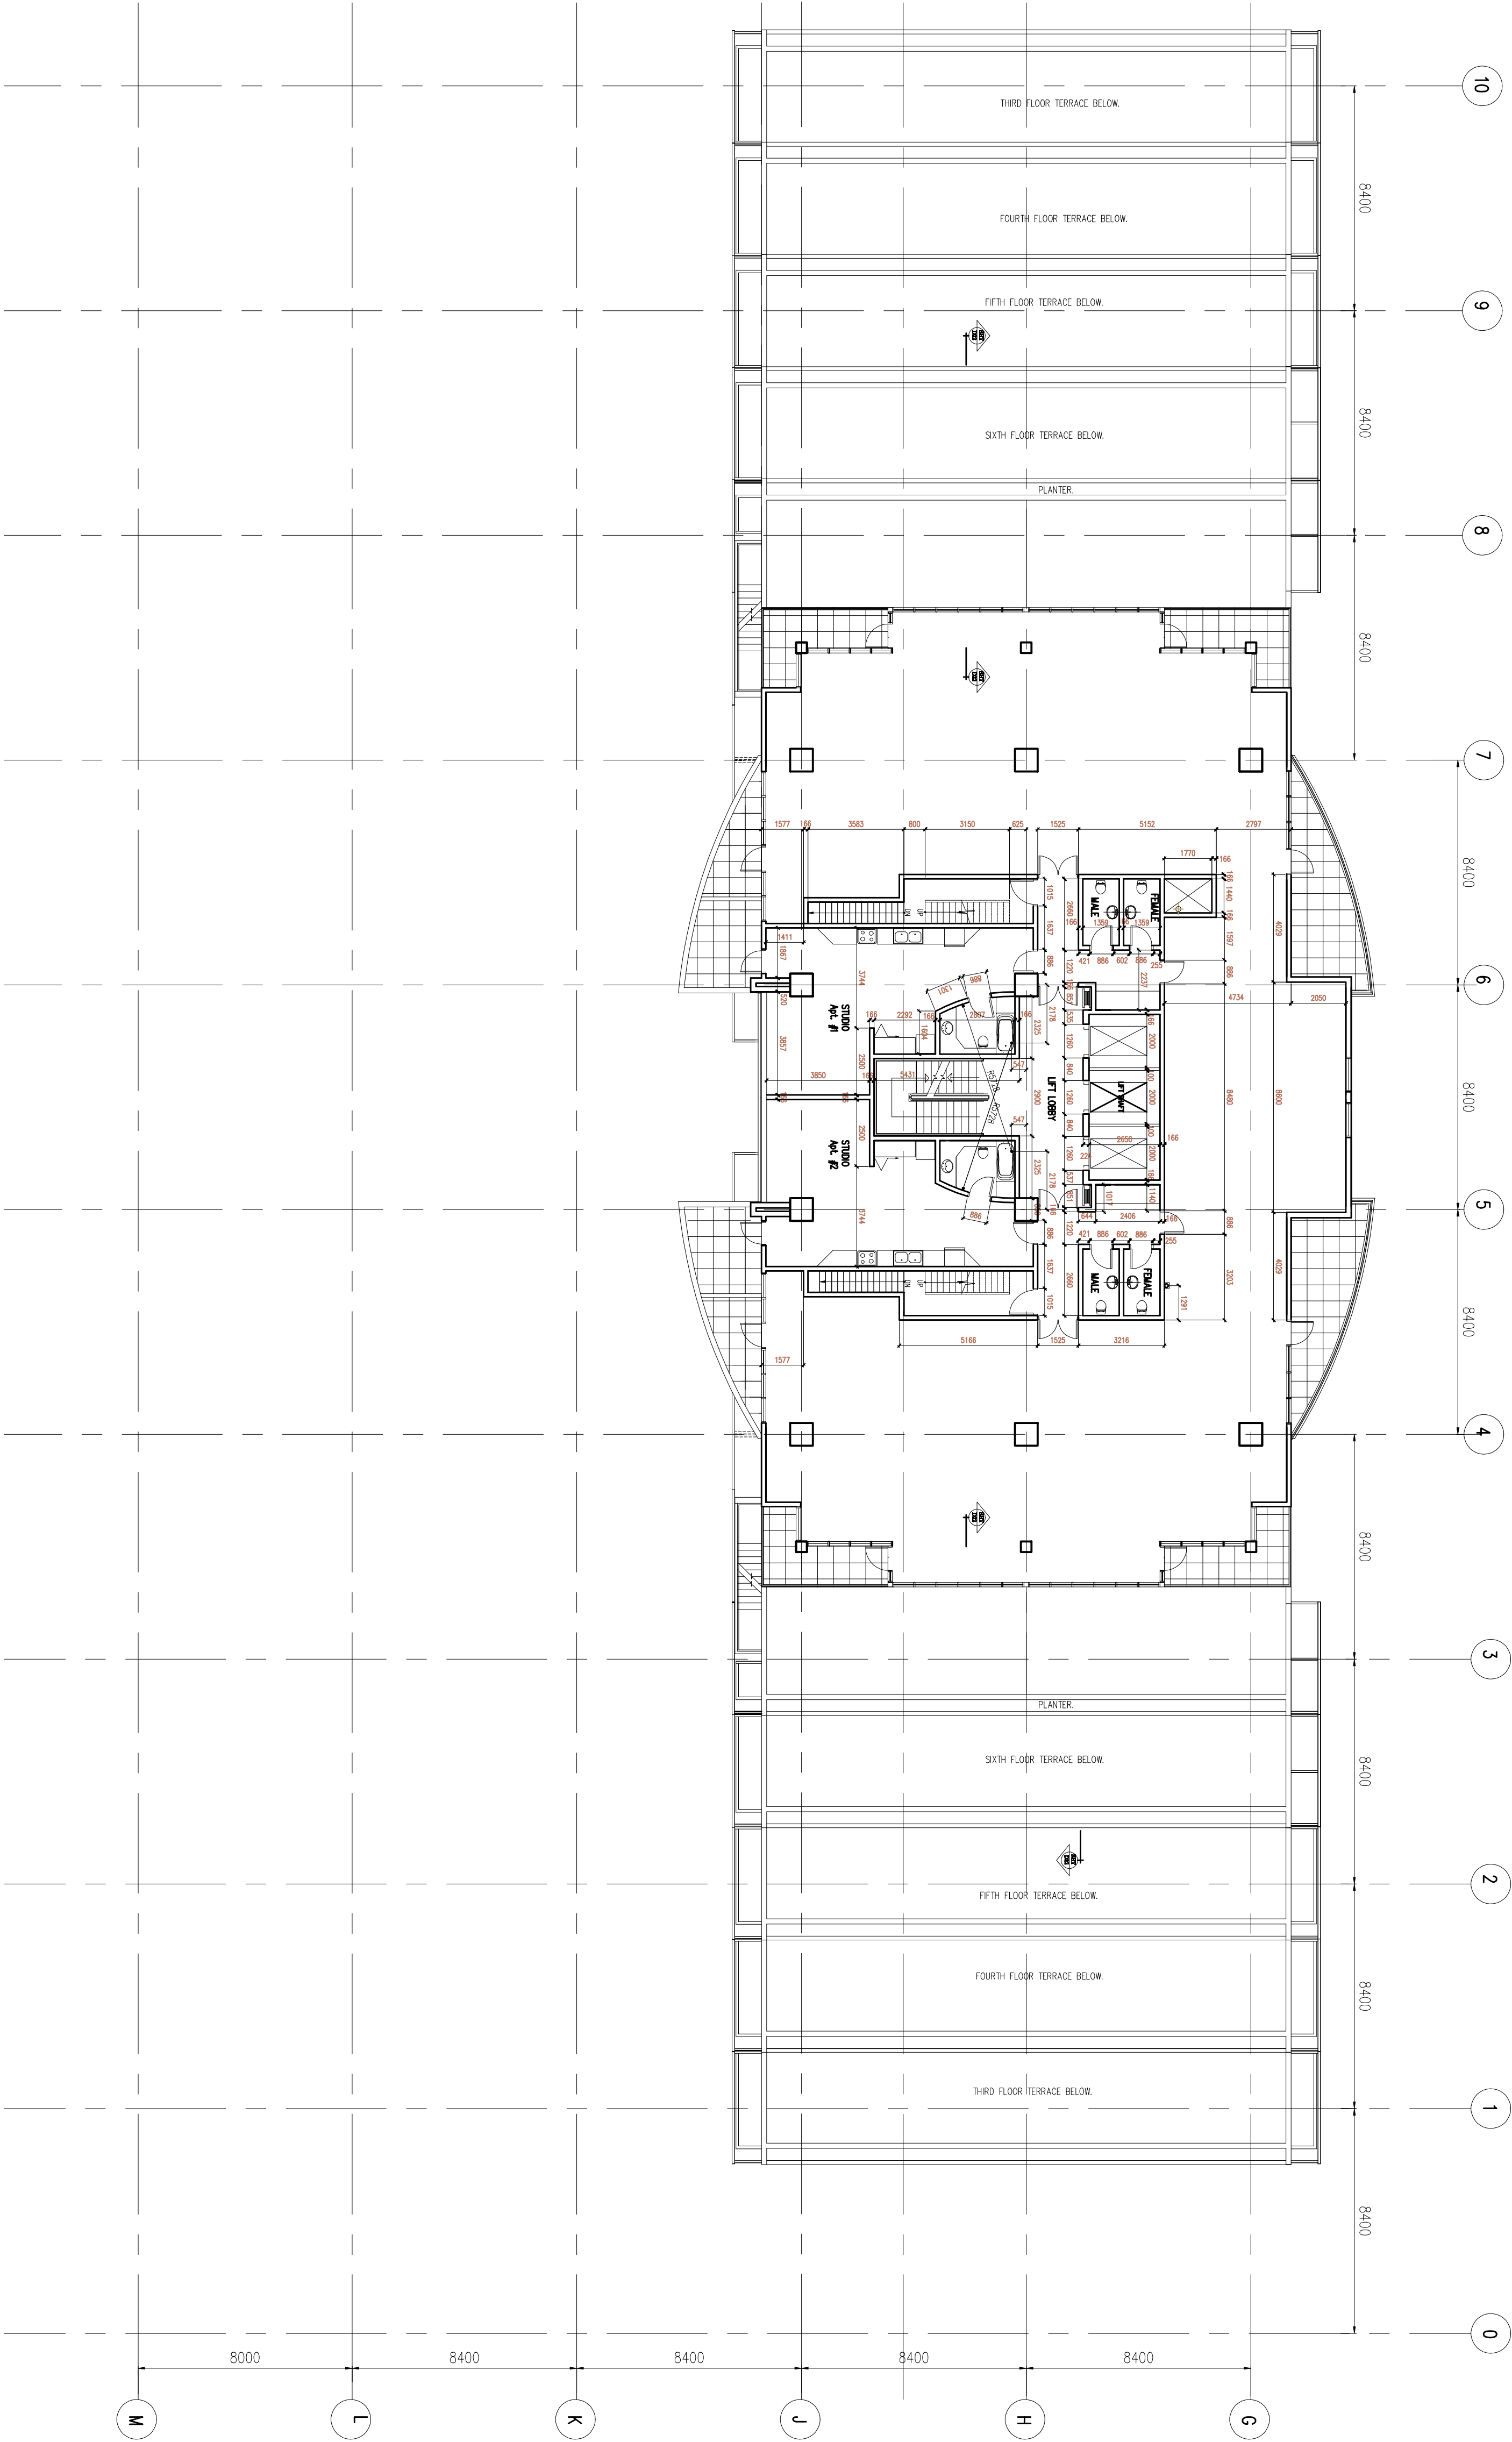


NOTES

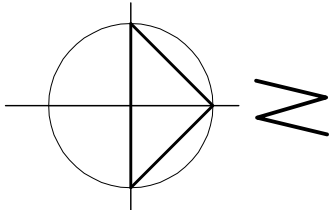

EIGHTH FLOOR LEVEL

REV	DESCRIPTION	DATE	BY
PROJECT:			
PROPOSED OFFICE BUILDING			
ALBION PLAZA			
ALBION STREET			
CLIENT:			
RGM			
LIMITED			
DRAWING TITLE:			
EIGHTH FLOOR LEVEL			
SCALE: 1:200	DATE: 2-4-2010	DRAWN: RAZZ	REVISION
DRAWING NO: DCL 13			
design collaborative			
ARCHITECTS AND TOWN PLANNERS			
77th Floor, West Mall, Westborough, Trinidad, W.I.			
Tel: (868) 433-7033 Fax: (868) 433-7034 Email: design@designcollab.com			