
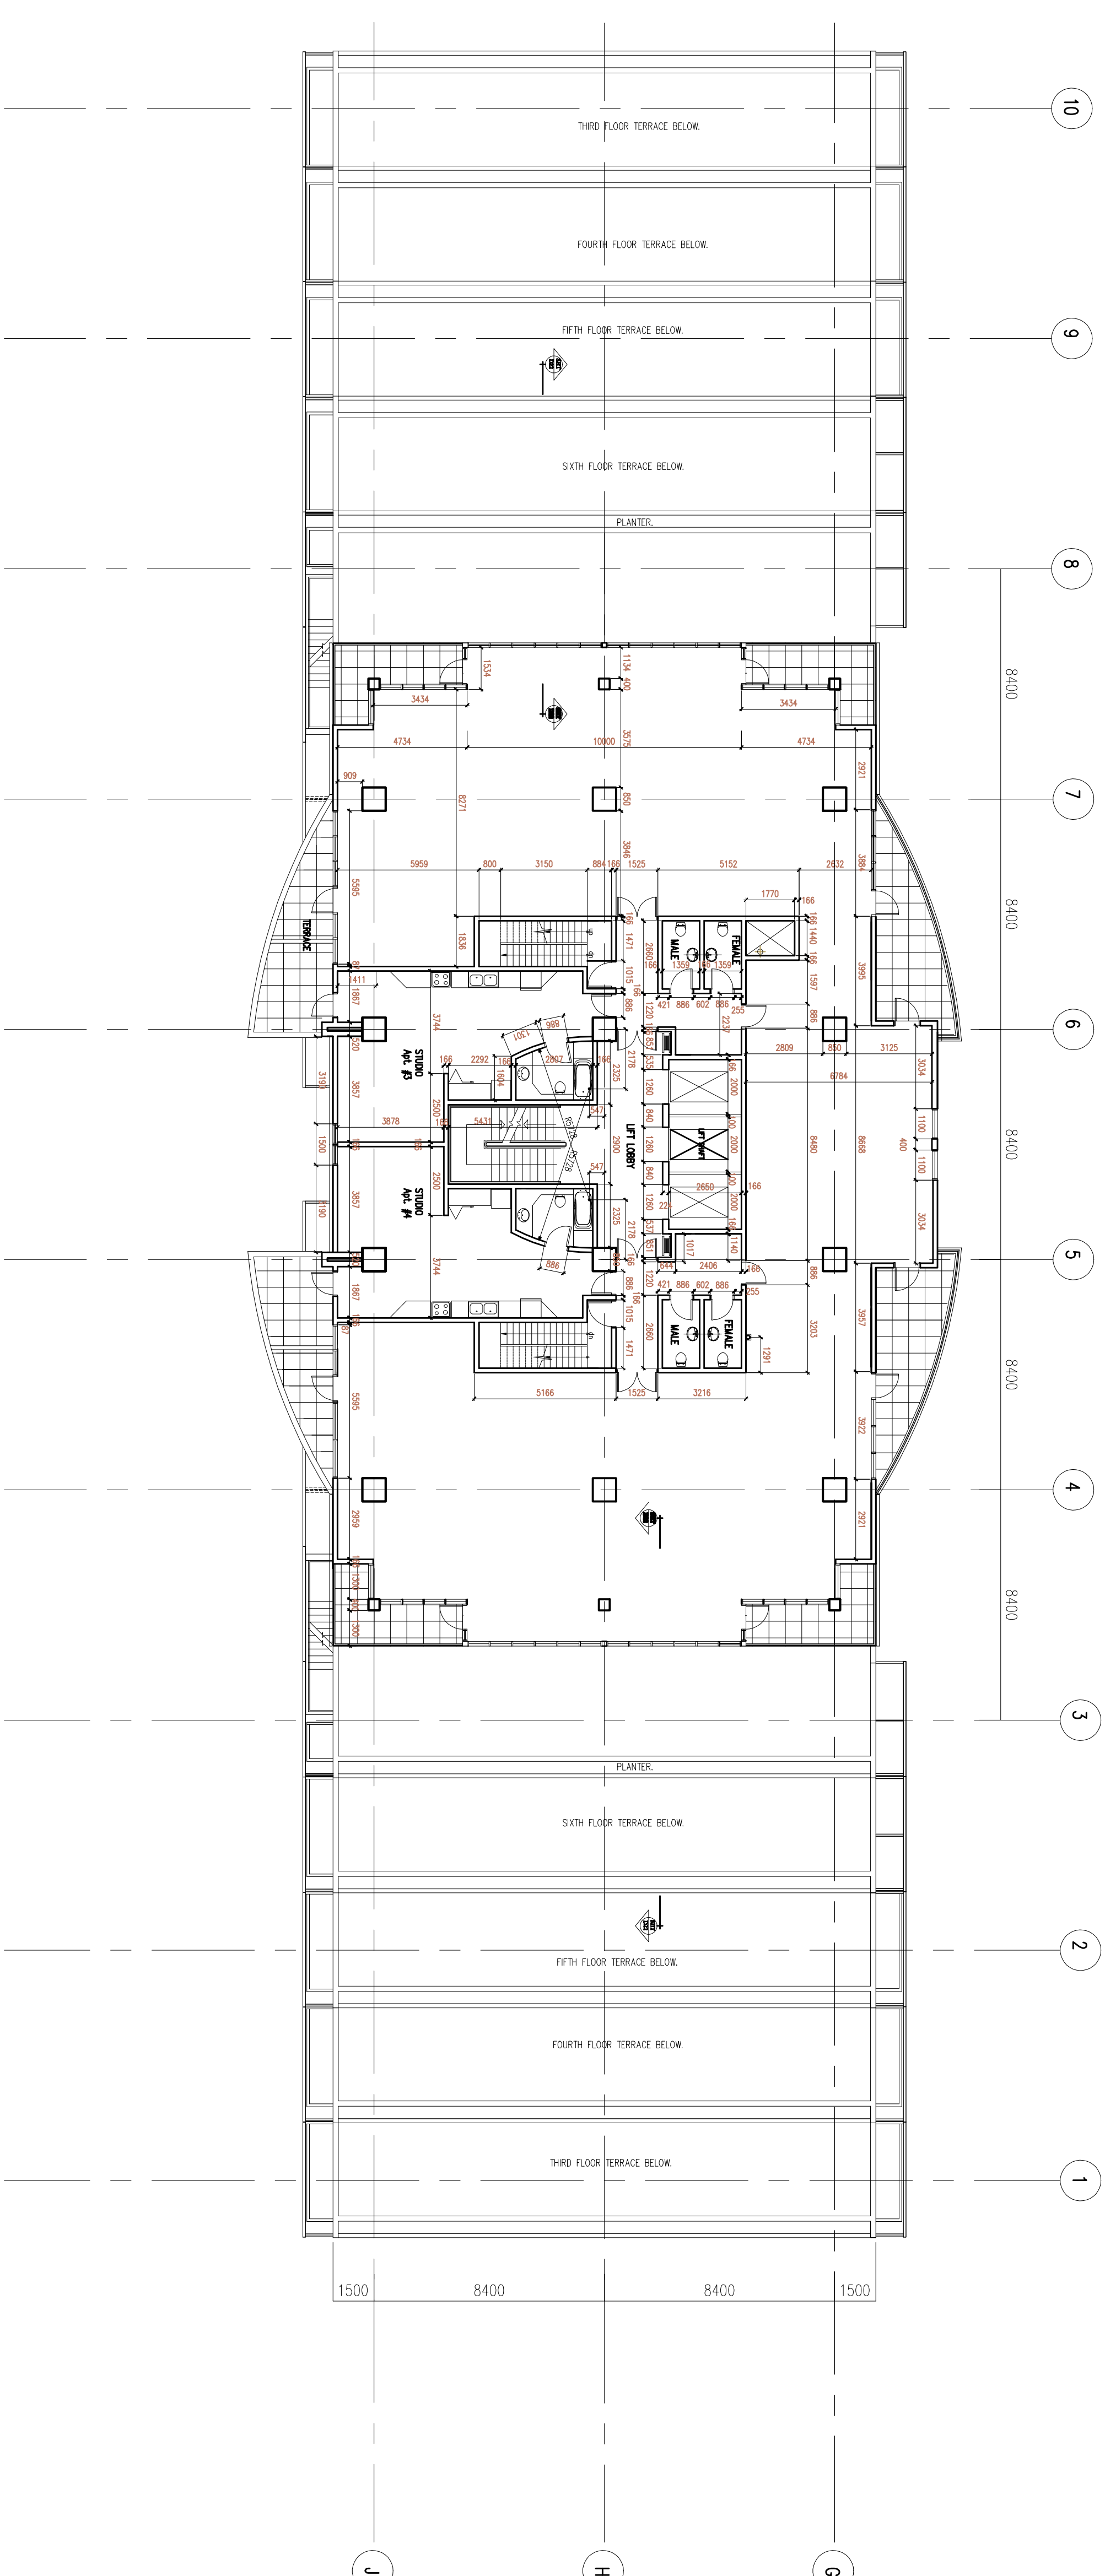


NOTES

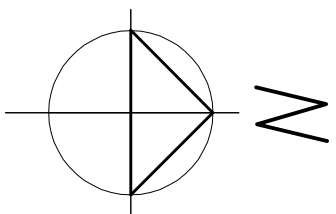

NINTH FLOOR LEVEL

CLIENT

RGM LIMITED

PROPOSED OFFICE BUILDING
ALBION PLAZA
ALBION STREET

PROJECT

REV A	STAIR MODIFIED	20:02:02	DALE
REV	DESCRIPTION	DATE	BY

REV A

INTERNAL ESCAPE
STAIR MODIFIED

20:02:02	DALE
----------	------

DRAWING TITLE

NINTH FLOOR LEVEL

SCALE: 1:20

DATE: 24:01:01 DRAWN: RA77

DRAWING N

DCL 14

design collaborative

First Floor, West Mall, Westmoorings, Trinidad, W.I.
Tel(868)633-7033 Fax(868)633-7034 E-Mail design@trinidad.net