
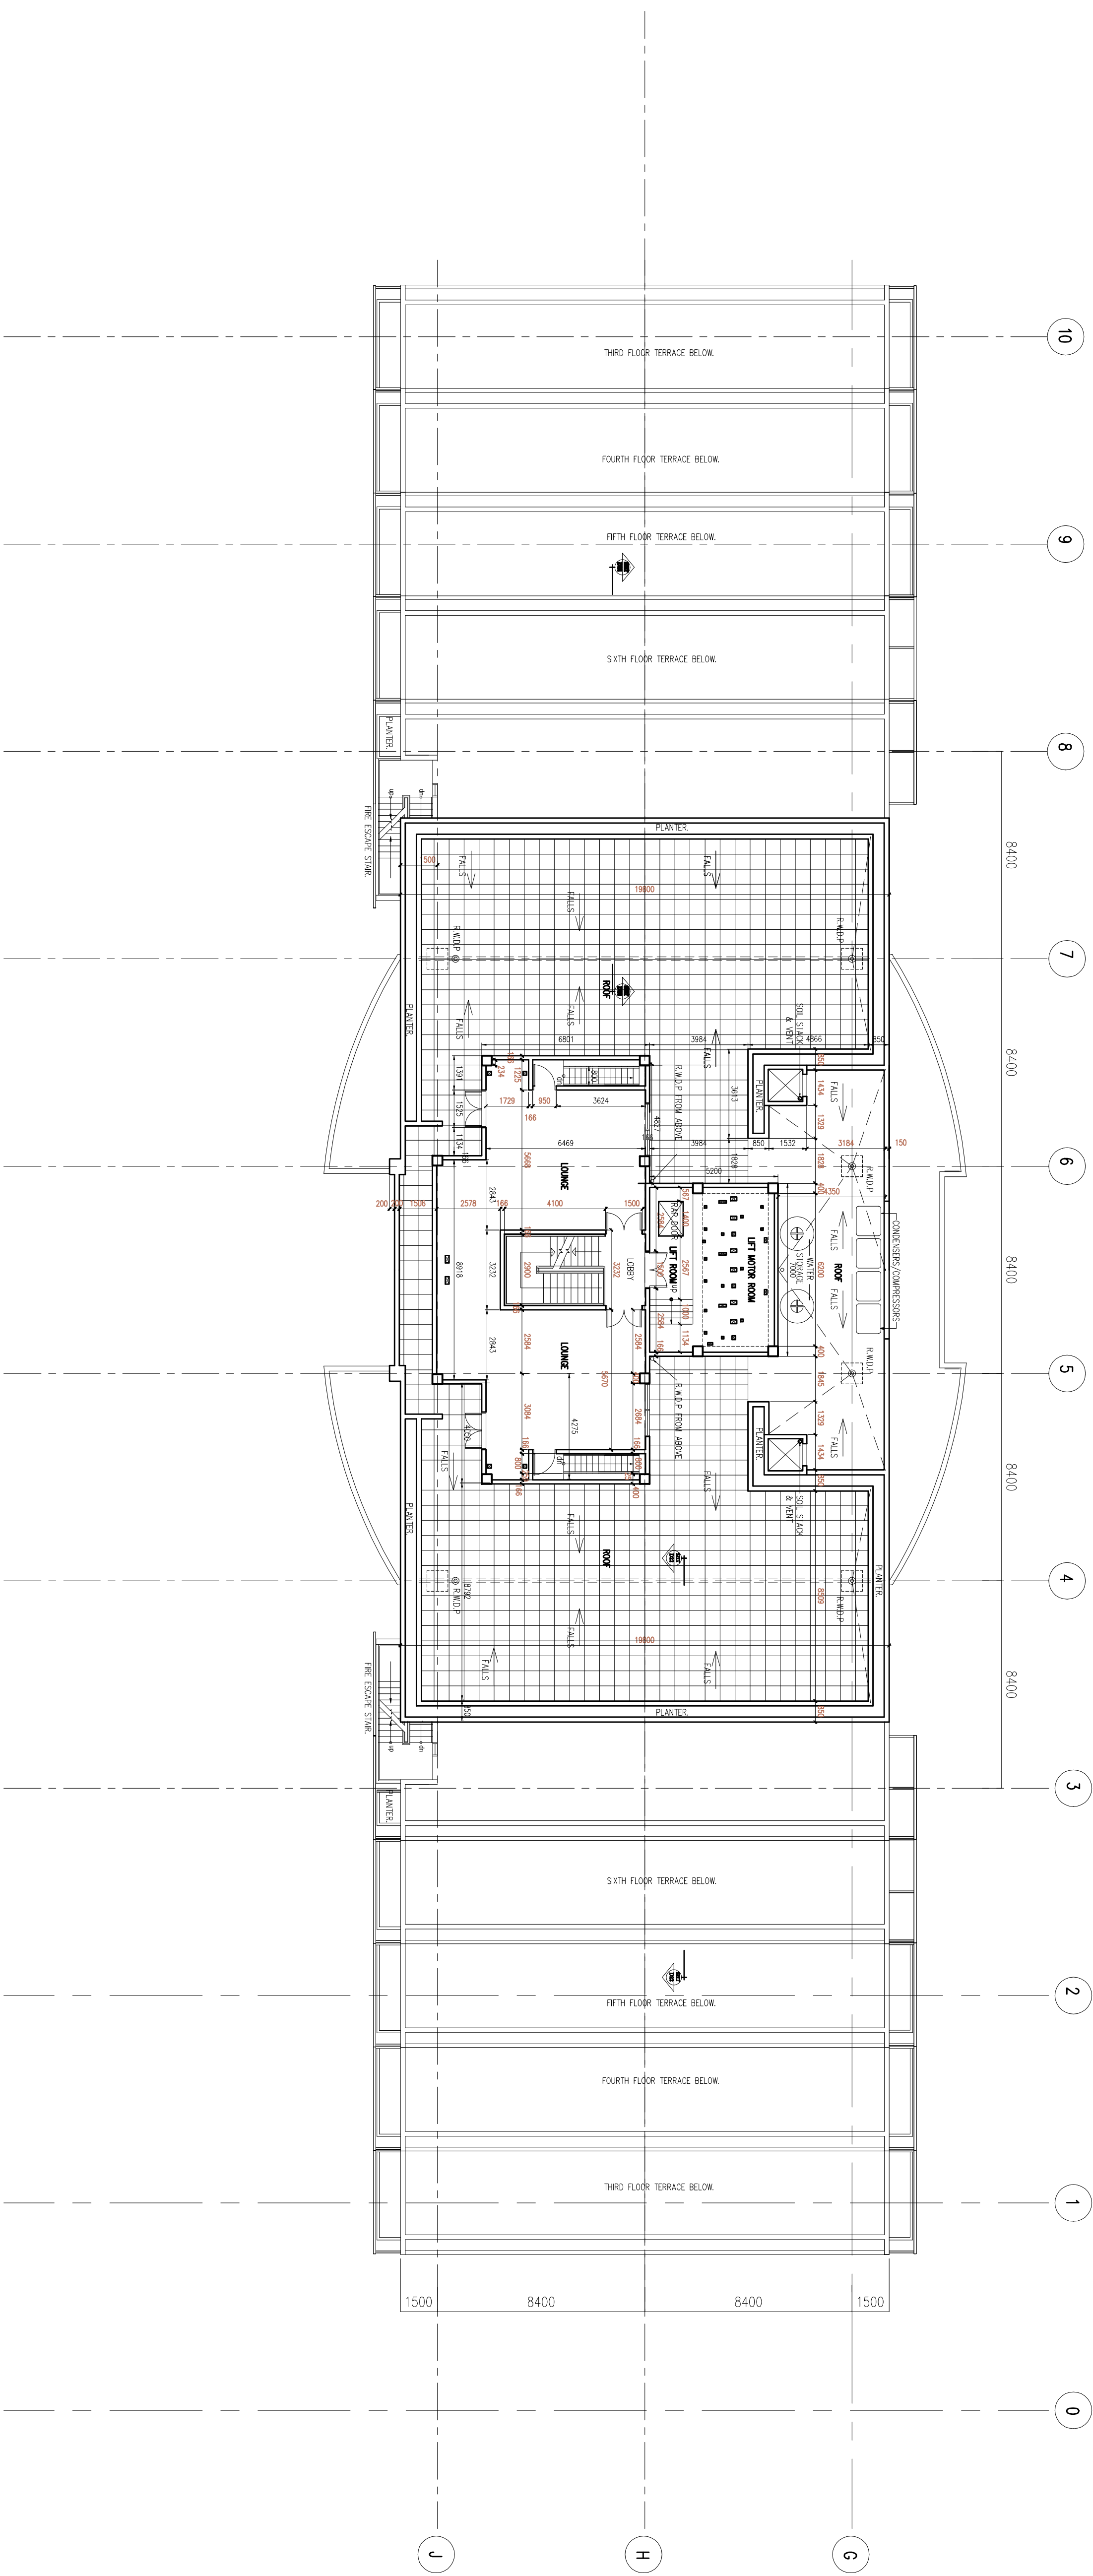


NOTES

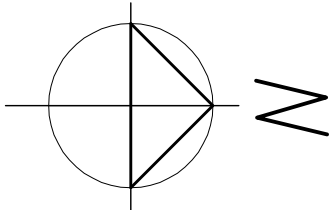

ROOF LEVEL

PROJECT:		A			
REV	DESCRIPTION	DATE	DATE	BY	
	ROOM LOUNGE MODIFIED	13-02-02			
PROPOSED OFFICE BUILDING					
ALBION PLAZA					
ALBION STREET					
CLIENT:					
DRAWING TITLE:					
LIMITED					
RGM					
ROOF LEVEL					
SCALE: 1:200		DATE: 24-01-01		DRAWN: RAZZ	
DRAWING NO:		DCL 15		A	
		RAZON			
design collaborative					
ARCHITECTS AND TOWN PLANNERS					
First floor, West Wall, Westcorp, Toronto, WI.					
Tel: (416) 931-7025 Fax: (416) 931-7024 E-Mail: design@trondesign.com					